


GENERAL CONSTRUCTION NOTES

- 1 PRIME CONTRACTORS BIDDING THIS WORK SHALL HAVE A CLASS A OR C-B LICENSE.
- 2 CONFLICTING UTILITIES, IF ANY, WITHIN CONSTRUCTION AREA, SHALL BE RELOCATED PRIOR TO CONSTRUCTION.
- 3 TREES AND SHRUBS AFFECTED BY THE PROPOSED SIDEWALK CONSTRUCTION, SHALL BE TRIMMED TO AT LEAST 8' VERTICALLY ABOVE THE SIDEWALK SURFACE AND TO AT LEAST 3' LATERALLY OF THE SIDEWALK, WHERE RIGHT-OF-WAY PERMITS.
- 4 ALL STREET PULL BOXES AFFECTED BY CONSTRUCTION SHALL BE ADJUSTED TO THE PROPOSED SIDEWALK GRADE.
- 5 EXISTING SPRINKLERS AND IRRIGATION LINES, AFFECTED BY THE CONSTRUCTION OF THE PROPOSED SIDEWALK, SHALL BE MODIFIED AS NECESSARY TO MEET IRRIGATION REQUIREMENTS. NEW PIPES AND SPRINKLER HEADS SHALL BE SAME OR EQUAL TO EXISTING AS APPROVED BY INSPECTOR.

SPECIFIC CONSTRUCTION NOTES

- NUMBERS ABOVE 100 IN A HEXAGON ON THE PLAN REFER TO THE RESPECTIVE STANDARD DRAWING AND SHALL BE CONSTRUCTED ACCORDINGLY, UNLESS MODIFICATIONS ARE NOTED ON THE PLAN OR COVER SHEET. ANY NUMBER SHOWN BELOW THE STANDARD DRAWING NUMBER INDICATES THE SPECIFIC ALTERNATE TO BE CONSTRUCTED.
- 304 I CONSTRUCT WHEELCHAIR RAMP PER STD. DWG. 304.
 - PIP PROTECT IN PLACE, PLANTER WALLS.

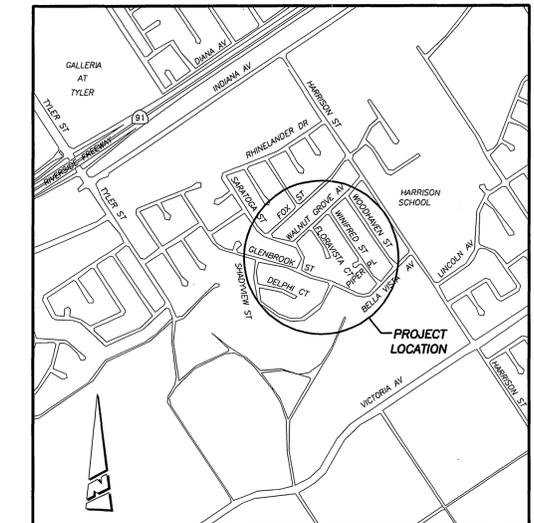

PROJECT LOCATION MAP
N.T.S.



IMPORTANT NOTICE
Section 4216/4217 of the Government Code requires a Dig Alert identification Number to be posted before a "Holes to Excavate" will be used. For your Dig Alert ID Number call CALL TOLL FREE 48 HOURS BEFORE YOU DIG UNDERGROUND SERVICE ALERT 1-800-227-2600

ENGINEER IN RESPONSIBLE CHARGE
Philip L. Hannawi
PHILIP L. HANNAWI
R.C.E. No. 44747 expires 3/31/06
DATE 11/17/04



DESIGNED BY	ABF	DRAWN BY	GMA	CHECKED BY	ABF
-------------	-----	----------	-----	------------	-----

**CITY OF RIVERSIDE, CALIFORNIA
PUBLIC WORKS DEPARTMENT**

APPROVED BY	DATE	APPROVED BY	DATE
PRINCIPAL ENGINEER	11/17/04	<i>Philip L. Hannawi</i>	11/17/04
CONST. CONTRACT ADMIN.			
STREET SERVICES			
SHOWROOM			
DESIGN-DESIGN			
MARK	REVISIONS	APPR.	DATE

WHEELCHAIR RAMP CONSTRUCTION
S'LY OF INDIANA AV AND W'LY OF HARRISON ST

ACCT. NO. 9582629132-440221XX
R-3822
SHEET 1 OF 1
FILE:

INDEXED 12-6-04 LPH