


SWING TIES

HISTORICAL DATA
 -MB 72/56-58
 -TIE SHT FOR TR4147

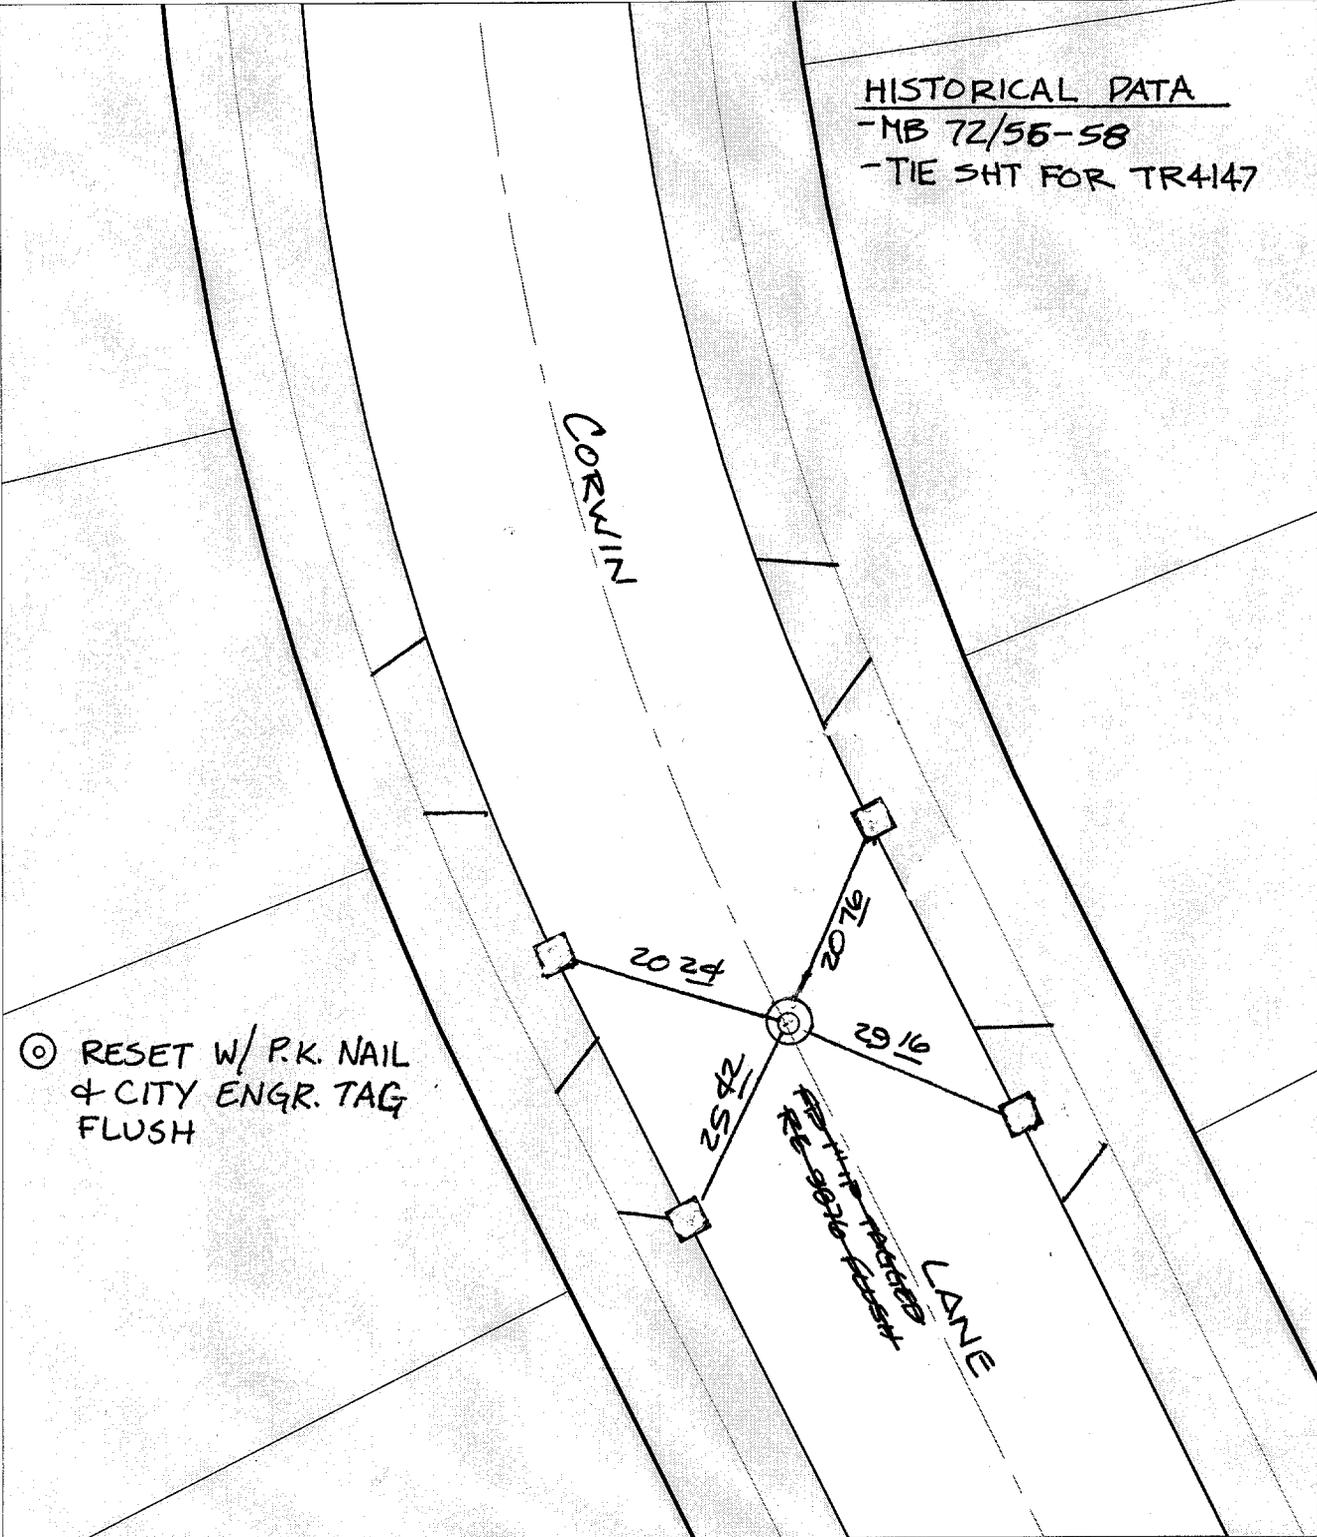

⊙ RESET W/ P.K. NAIL
 & CITY ENGR. TAG
 FLUSH

- ✕ FD. Ramset Nail on T/C ● FD. LD. & TK. on T/C
- FD. "C" Nail on T/C ○ Set LD. & TK. on T/C

P.K. and City Engineer tag to be set @
 surface after street construction is
 complete. (If possible)

Street:
C10025

TIE
 CORWIN LANE

X-Street:
 OFFICIAL USE ONLY

EC S OF WELLS

Scale: 1" = 20'
 Date: 10/22/01
 Drawn by: survey
 F.B.:
 TR-Sec: T3SR6W-1

OFFICIAL TIE PLAT
 CITY OF RIVERSIDE

*These ties are for the purpose of perpetuating the found
 monumentation. No claim is made as to the relationship of
 the points or lines shown hereon to true boundary locations.*



Sheet 1 of 1
 Cadme MB: 65-2