


SWING TIES

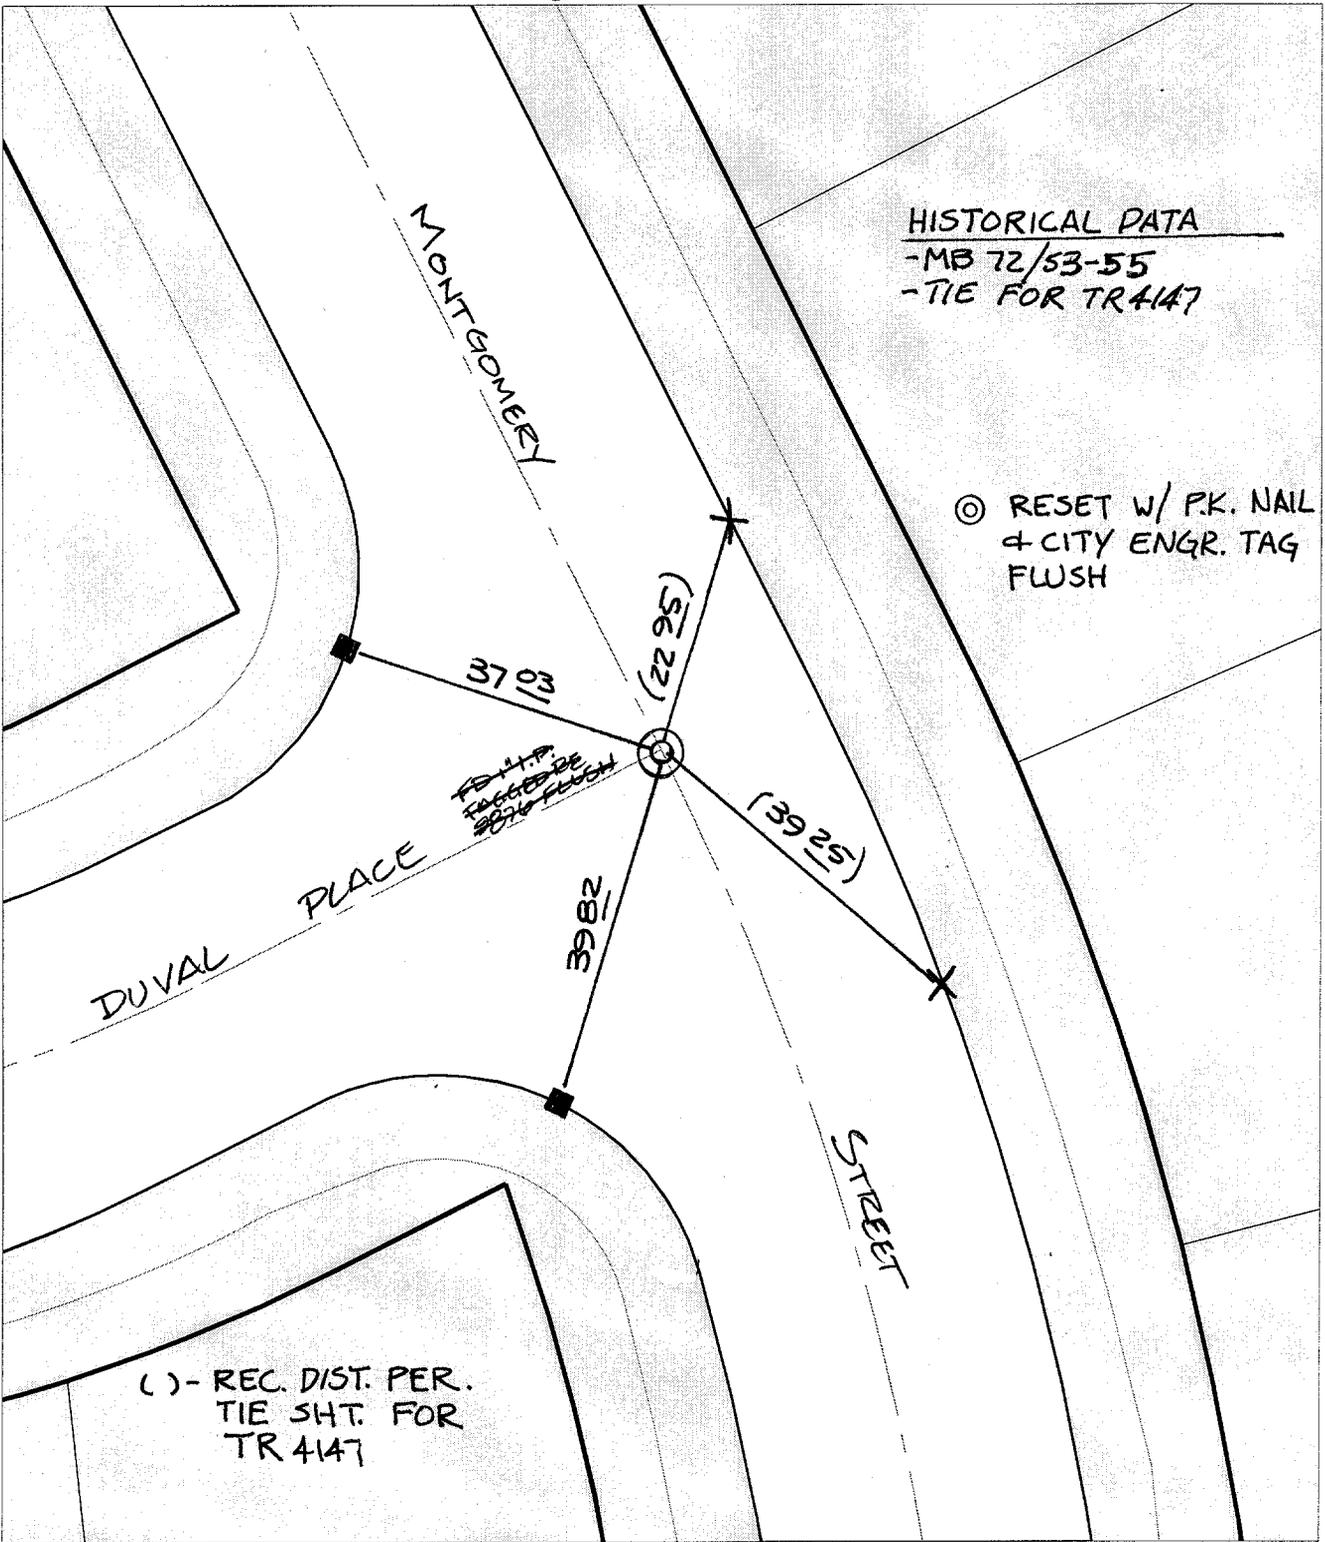

HISTORICAL DATA  
 -MB 72/53-55  
 -TIE FOR TR4147

⊙ RESET W/ P.K. NAIL  
 & CITY ENGR. TAG  
 FLUSH

DUVAL PLACE

MONTGOMERY

STREET

( ) - REC. DIST. PER.  
 TIE SH. FOR  
 TR 4147

- ✕ FD. Ramset Nail on T/C      ● FD. LD. & TK. on T/C
- FD. "C" Nail on T/C        ○ Set LD. & TK. on T/C

P.K. and City Engineer tag to be set @  
 surface after street construction is  
 complete. (If possible)

Street:  
**C10028**

**TIF**  
 MONTGOMERY ST

X-Street:  
 OFFICIAL USE ONLY

DUVAL PL

Scale: 1" = 20'  
 Date: 10/22/01  
 Drawn by: survey  
 F.B.:  
 TR-Sec: T3SR6W-1

**OFFICIAL TIE PLAT**  
 CITY OF RIVERSIDE

*These ties are for the purpose of perpetuating the found  
 monumentation. No claim is made as to the relationship of  
 the points or lines shown hereon to true boundary locations.*



Sheet 1 of 1  
 Cadme MB: 65-2