


SWING TIES

HISTORICAL DATA

- TIE SH7. FOR TR 447
- MB 72/53-55

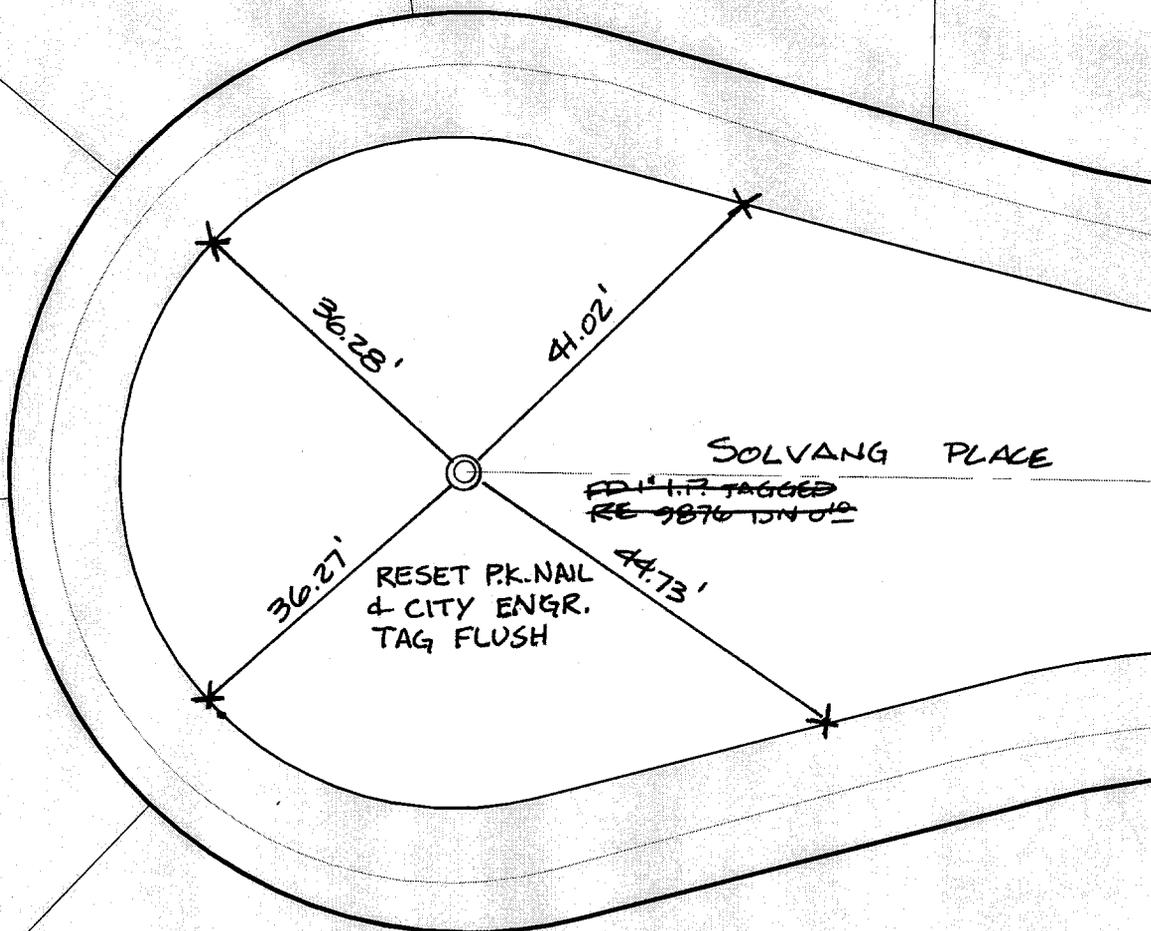

Street: C10030

TIF SOLVANG PL

OFFICIAL USE ONLY X-Street:

CUL-DE-SAC

- ✕ FD. Ramset Nail on T/C
- FD. LD. & TK. on T/C
- FD. "C" Nail on T/C
- Set LD. & TK. on T/C

P.K. and City Engineer tag to be set @ surface after street construction is complete. (If possible)

Scale: 1" = 20'  
 Date: 10/22/01  
 Drawn by: survey  
 F.B.:  
 TR-Sec: T3SR6W-1

**OFFICIAL TIE PLAT**  
**CITY OF RIVERSIDE**

*These ties are for the purpose of perpetuating the found monumentation. No claim is made as to the relationship of the points or lines shown hereon to true boundary locations.*



Sheet 1 of 1  
 Cadme MB: 65-2