


Street: IOWA AVENUE
10088 TIF

X-Street: SPRUCE STREET
OFFICIAL USE ONLY

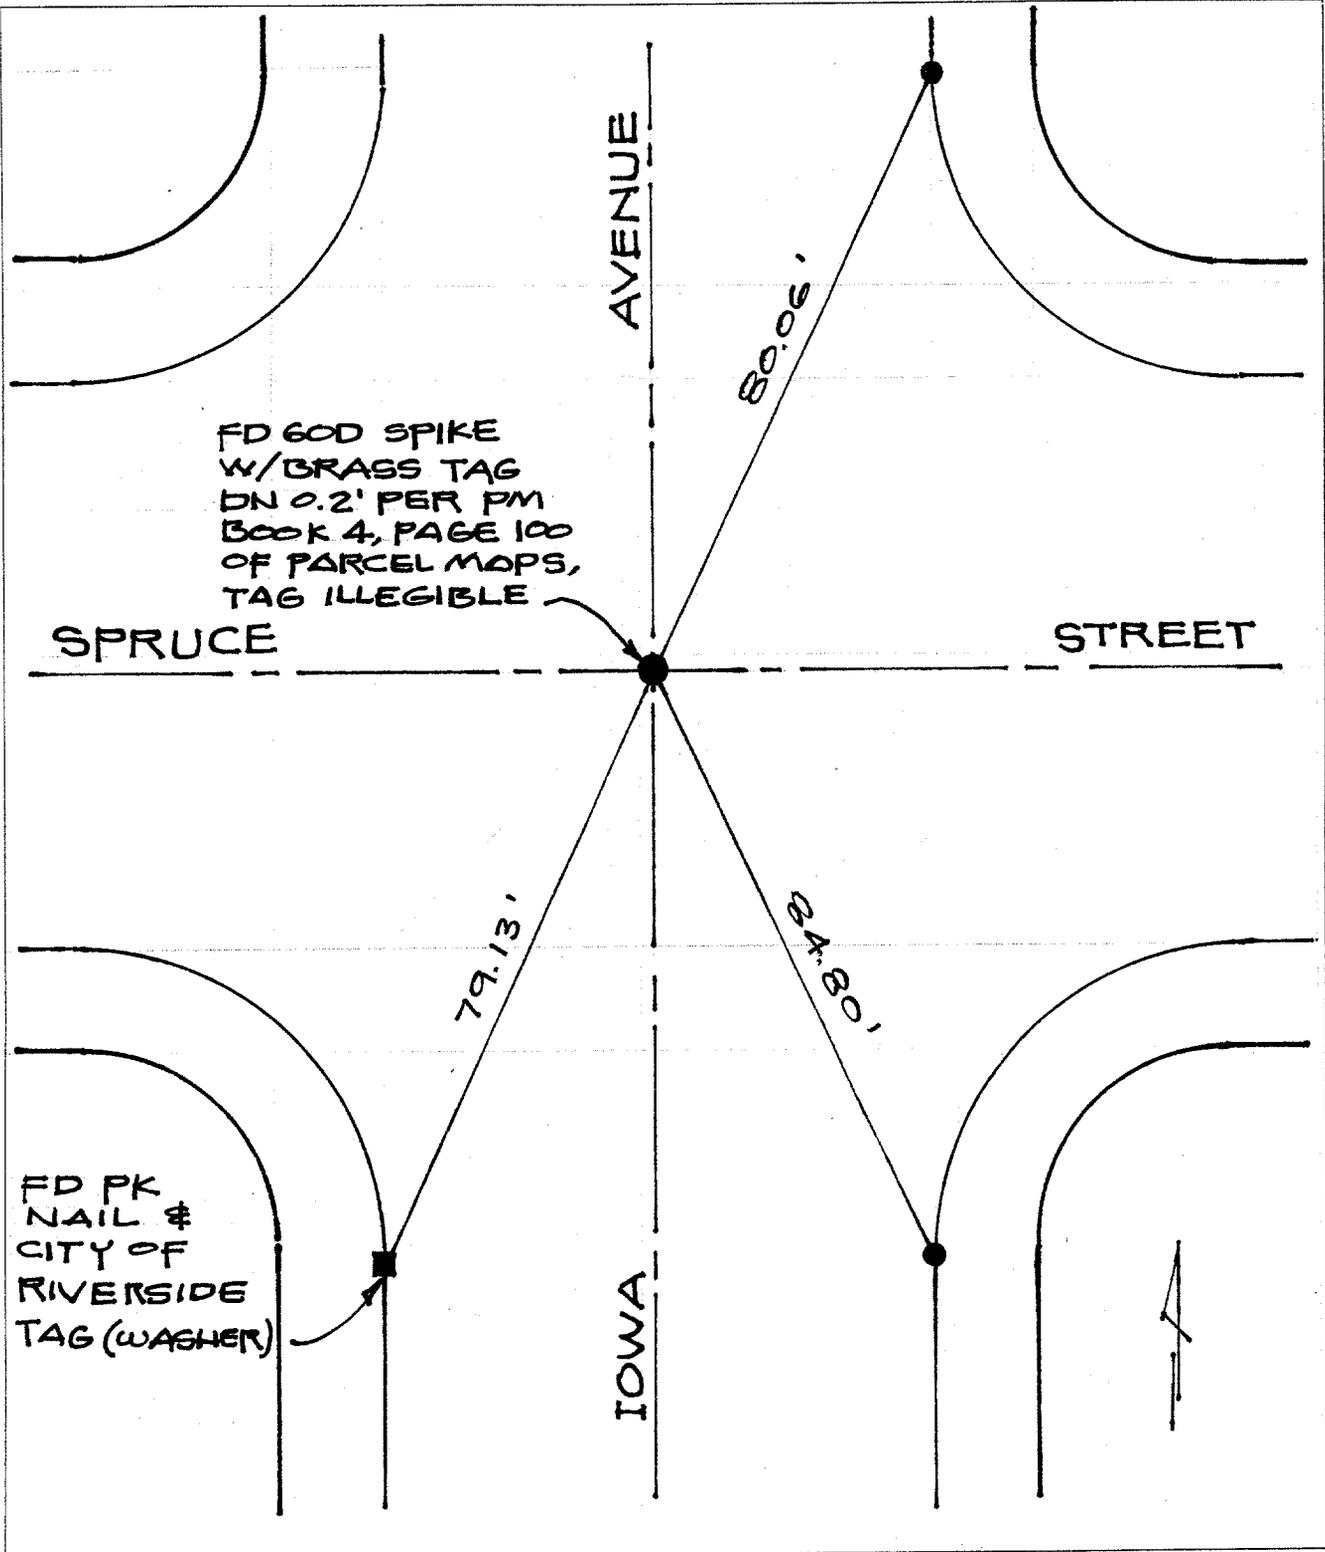

FD 60D SPIKE
W/BRASS TAG
DN 0.2' PER PM
BOOK 4, PAGE 100
OF PARCEL MAPS,
TAG ILLEGIBLE

FD PK
NAIL &
CITY OF
RIVERSIDE
TAG (WASHER)

- × FD. Ramset Nail on T/C
- FD. LD. & TK. on T/C
- FD. "C" Nail on T/C
- Set LD. & TK. on T/C

Scale:
Date: OCT. '01
Drawn by:
W.O.:
F.B.:

OFFICIAL TIE PLAT CITY OF RIVERSIDE

*These ties are for the purpose of perpetuating the found
monumentation. No claim is made as to the relationship of
the points or lines shown hereon to true boundary locations.*

NOLTE ASSOC.
PM 30228

Sheet 1 of 1
File No.: