


SWING TIES

HISTORICAL DATA  
CRFB #35/11

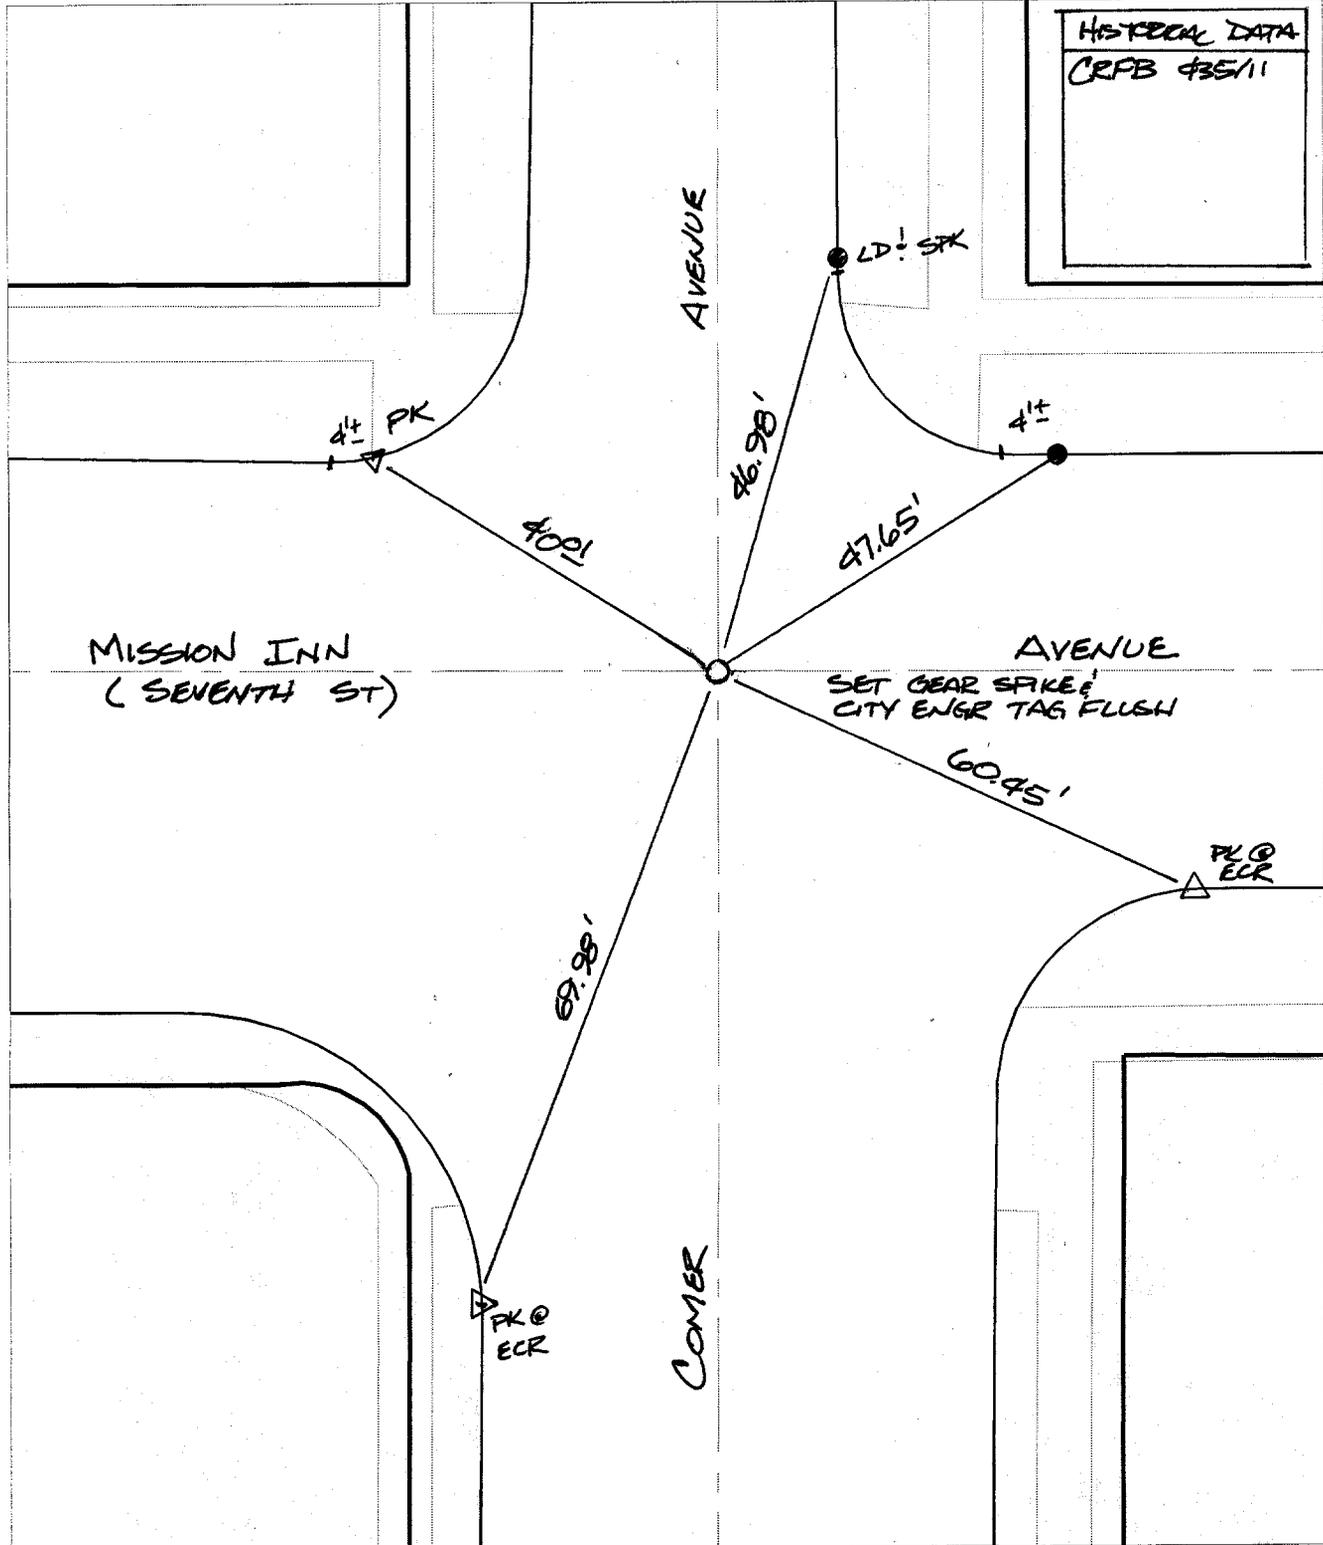

Street:  
C10091

MISSION INN  
TIF

X-Street:  
OFFICIAL USE ONLY

COMER

- ✕ FD. Ramset Nail on T/C
- FD. LD. & TK. on T/C
- FD. "C" Nail on T/C
- Set LD. & TK. on T/C

P.K. and City Engineer tag to be set @ surface after street construction is complete. (If possible)

Scale: 1" = 20'  
 Date: 03/13/02  
 Drawn by: survey  
 F.B.:  
 TR-Sec: T2SR5W-24

## OFFICIAL TIE PLAT

### CITY OF RIVERSIDE

*These ties are for the purpose of perpetuating the found monumentation. No claim is made as to the relationship of the points or lines shown hereon to true boundary locations.*



Sheet 1 of 1  
 Cadme MB: 40-1