


SWING TIES

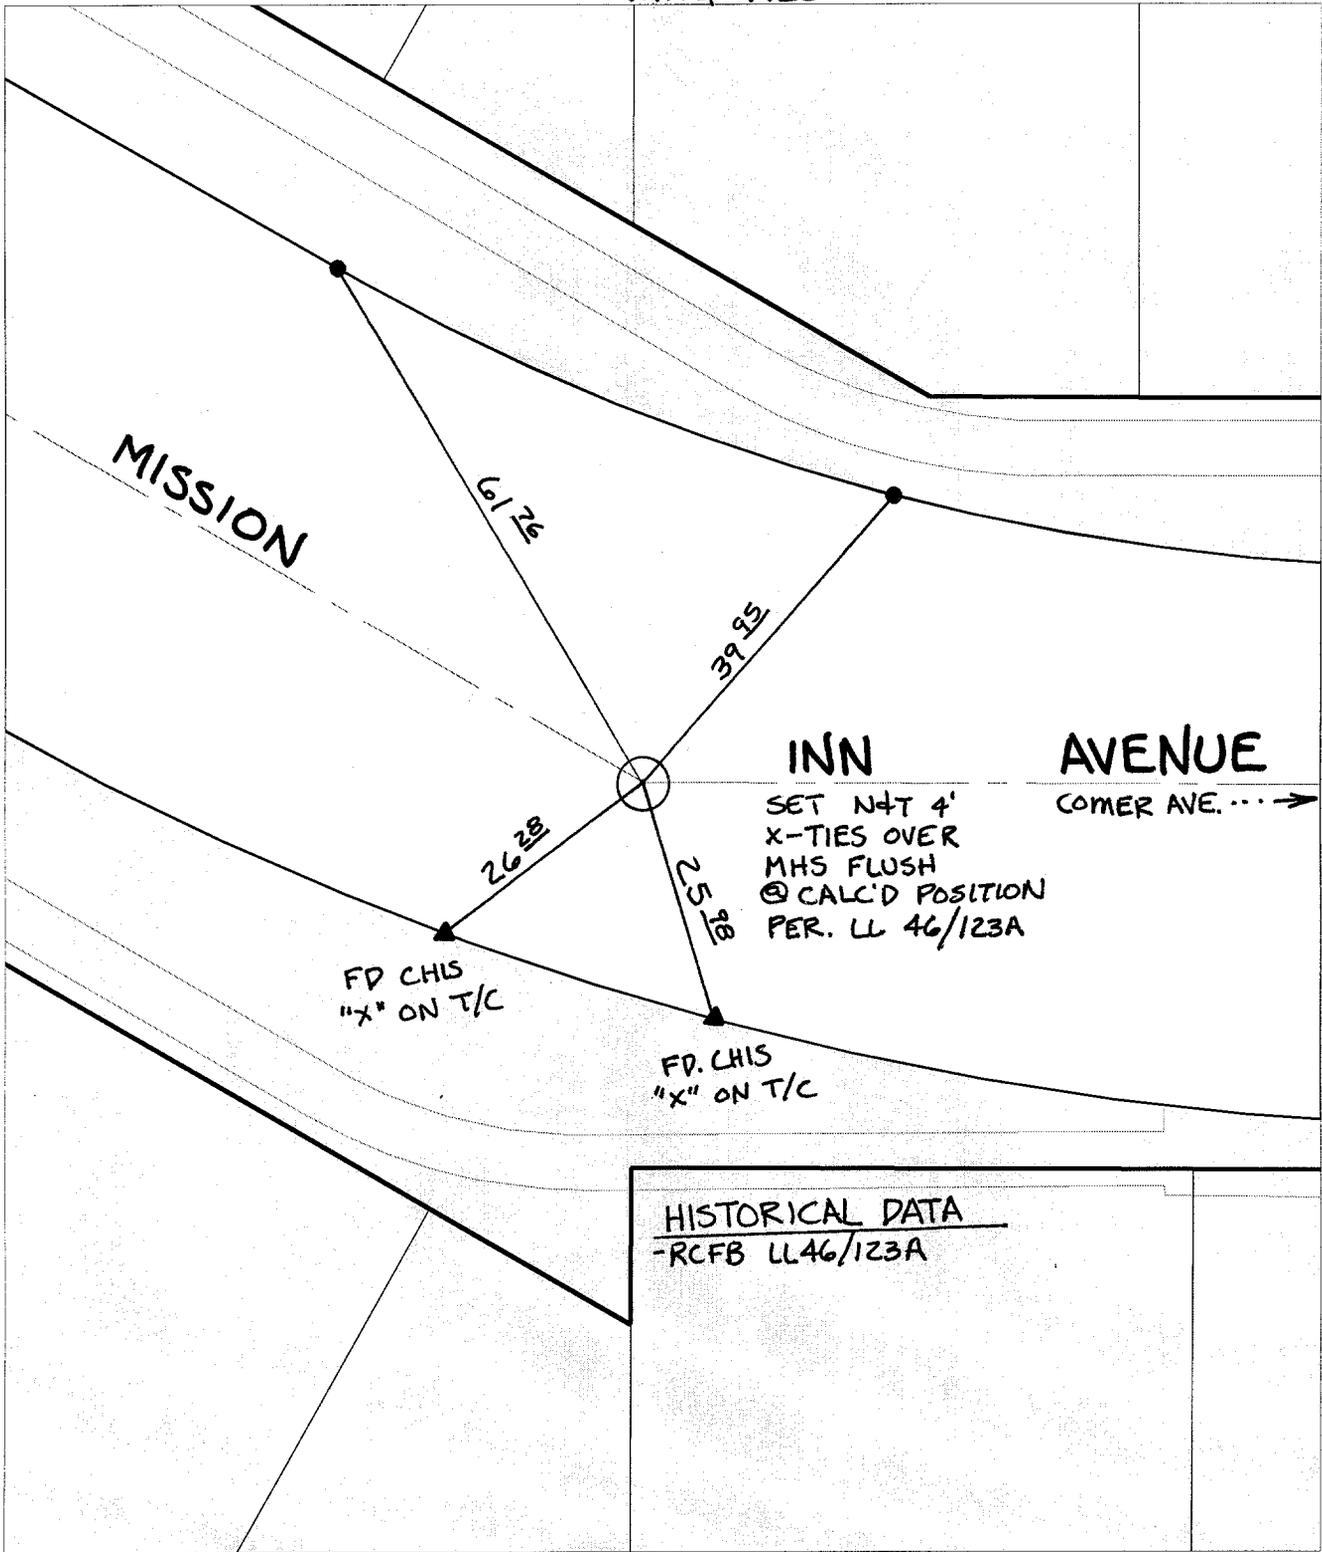

SET N+T 4'
 X-TIES OVER
 MHS FLUSH
 ⊙ CALC'D POSITION
 PER. LL 46/123A

COMER AVE. ... →

HISTORICAL DATA
 -RCFB LL46/123A

Street: C10094 MISSION INN AVE
 TIF
 X-Street: PI W'LY OF COMER
 OFFICIAL USE ONLY

- ✕ FD. Ramset Nail on T/C ● FD. LD. & TK. on T/C
- FD. "C" Nail on T/C ○ Set LD. & TK. on T/C

P.K. and City Engineer tag to be set @ surface after street construction is complete. (If possible)

Scale: 1" = 20'
 Date: 03/14/02
 Drawn by: scurtis
 F.B.:
 TR-Sec: T2SR5W-24

OFFICIAL TIE PLAT

CITY OF RIVERSIDE

These ties are for the purpose of perpetuating the found monumentation. No claim is made as to the relationship of the points or lines shown hereon to true boundary locations.



Sheet 1 of 1
 Cadme MB: 40-1