

Street: Cedar
10161 TIF


OFFICIAL USE ONLY

X-Street:

8th (University)

TIE SHEET
MADE 4/9/00

FB-224/32
FIELD CHECKED
7-1-08 J.W.S.
OUT
LST IN CB
FIELD CHECK
MAY 17 2000
LST
7-1-08 J.W.S.

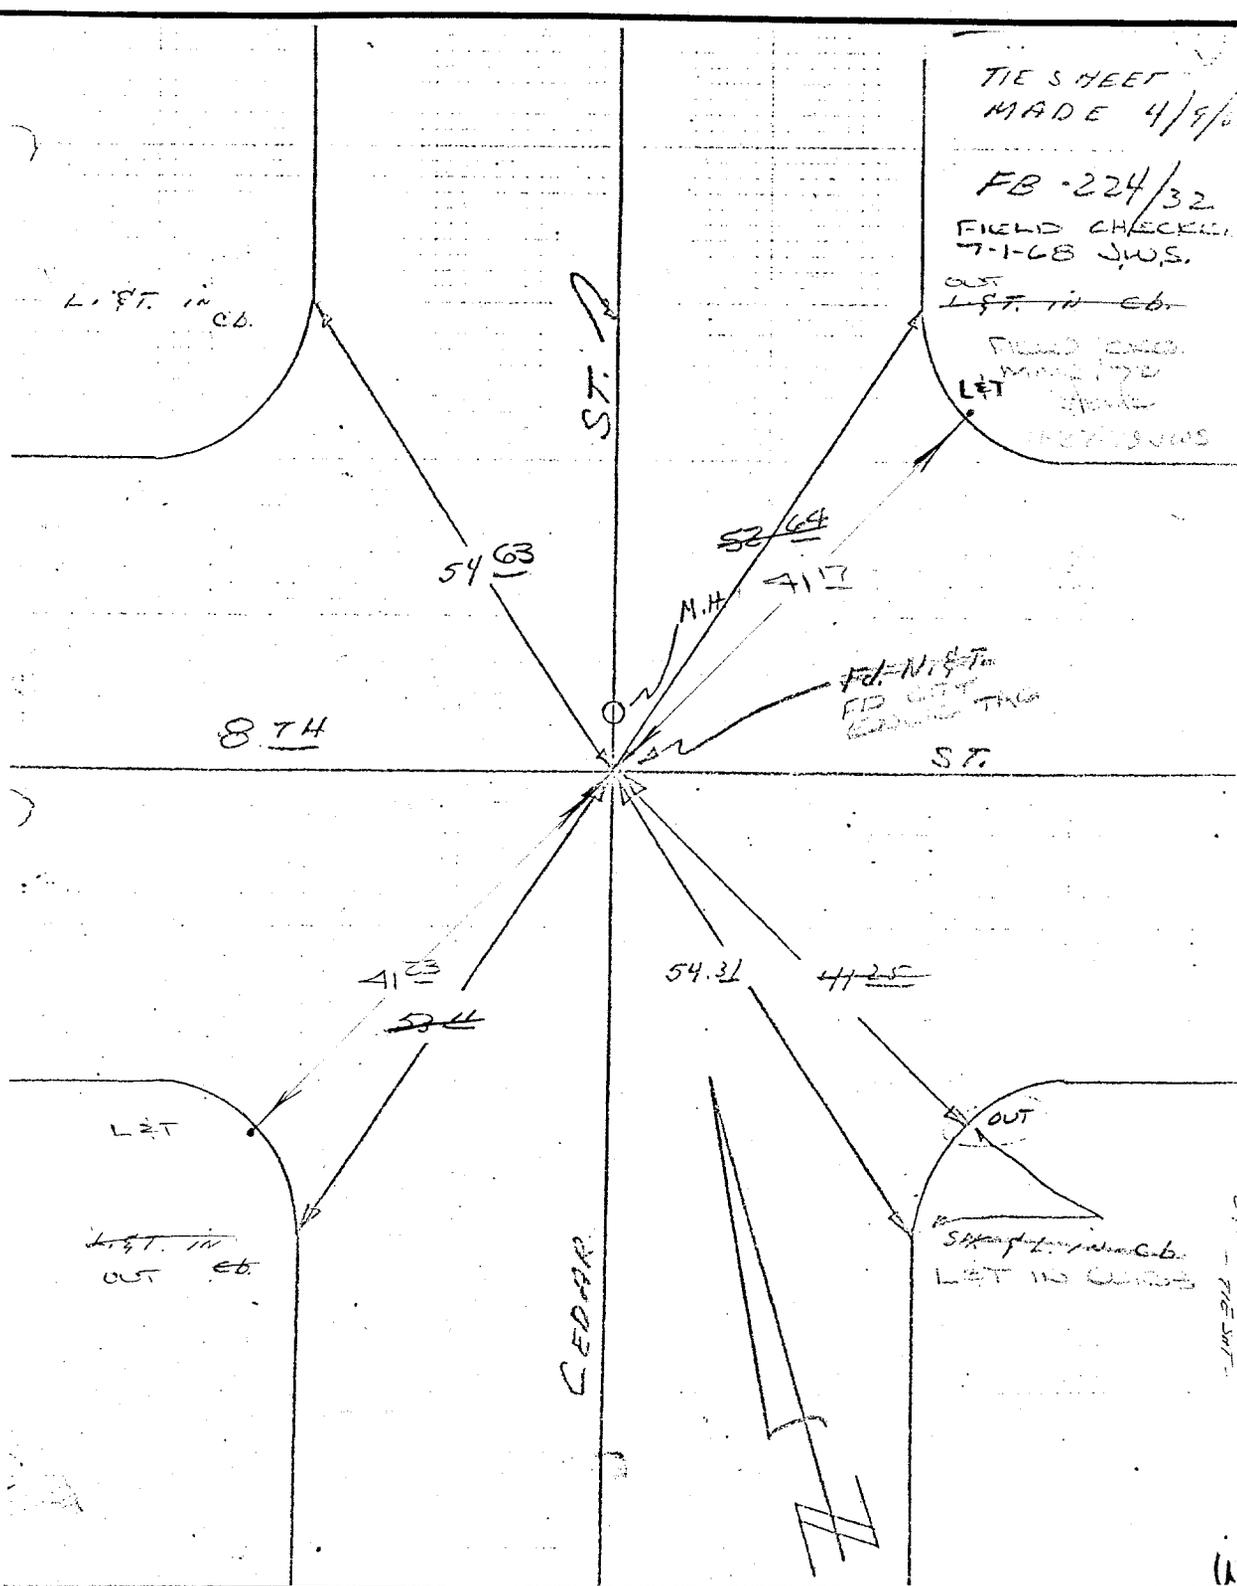

- ✕ FD. Ramset Nail on T/C
- FD. LD. & TK. on T/C
- FD. "C" Nail on T/C
- Set LD. & TK. on T/C

Scale:
Date:
Drawn by:
W.O.:
F.B.:

OFFICIAL TIE PLAT CITY OF RIVERSIDE

These ties are for the purpose of perpetuating the found monumentation. No claim is made as to the relationship of the points or lines shown hereon to true boundary locations.

Sheet 1 of 1
File No.: