


10310.71F

STREET: MISSION INN AVE

OFFICIAL USE ONLY

X-STREET: VINE STREET

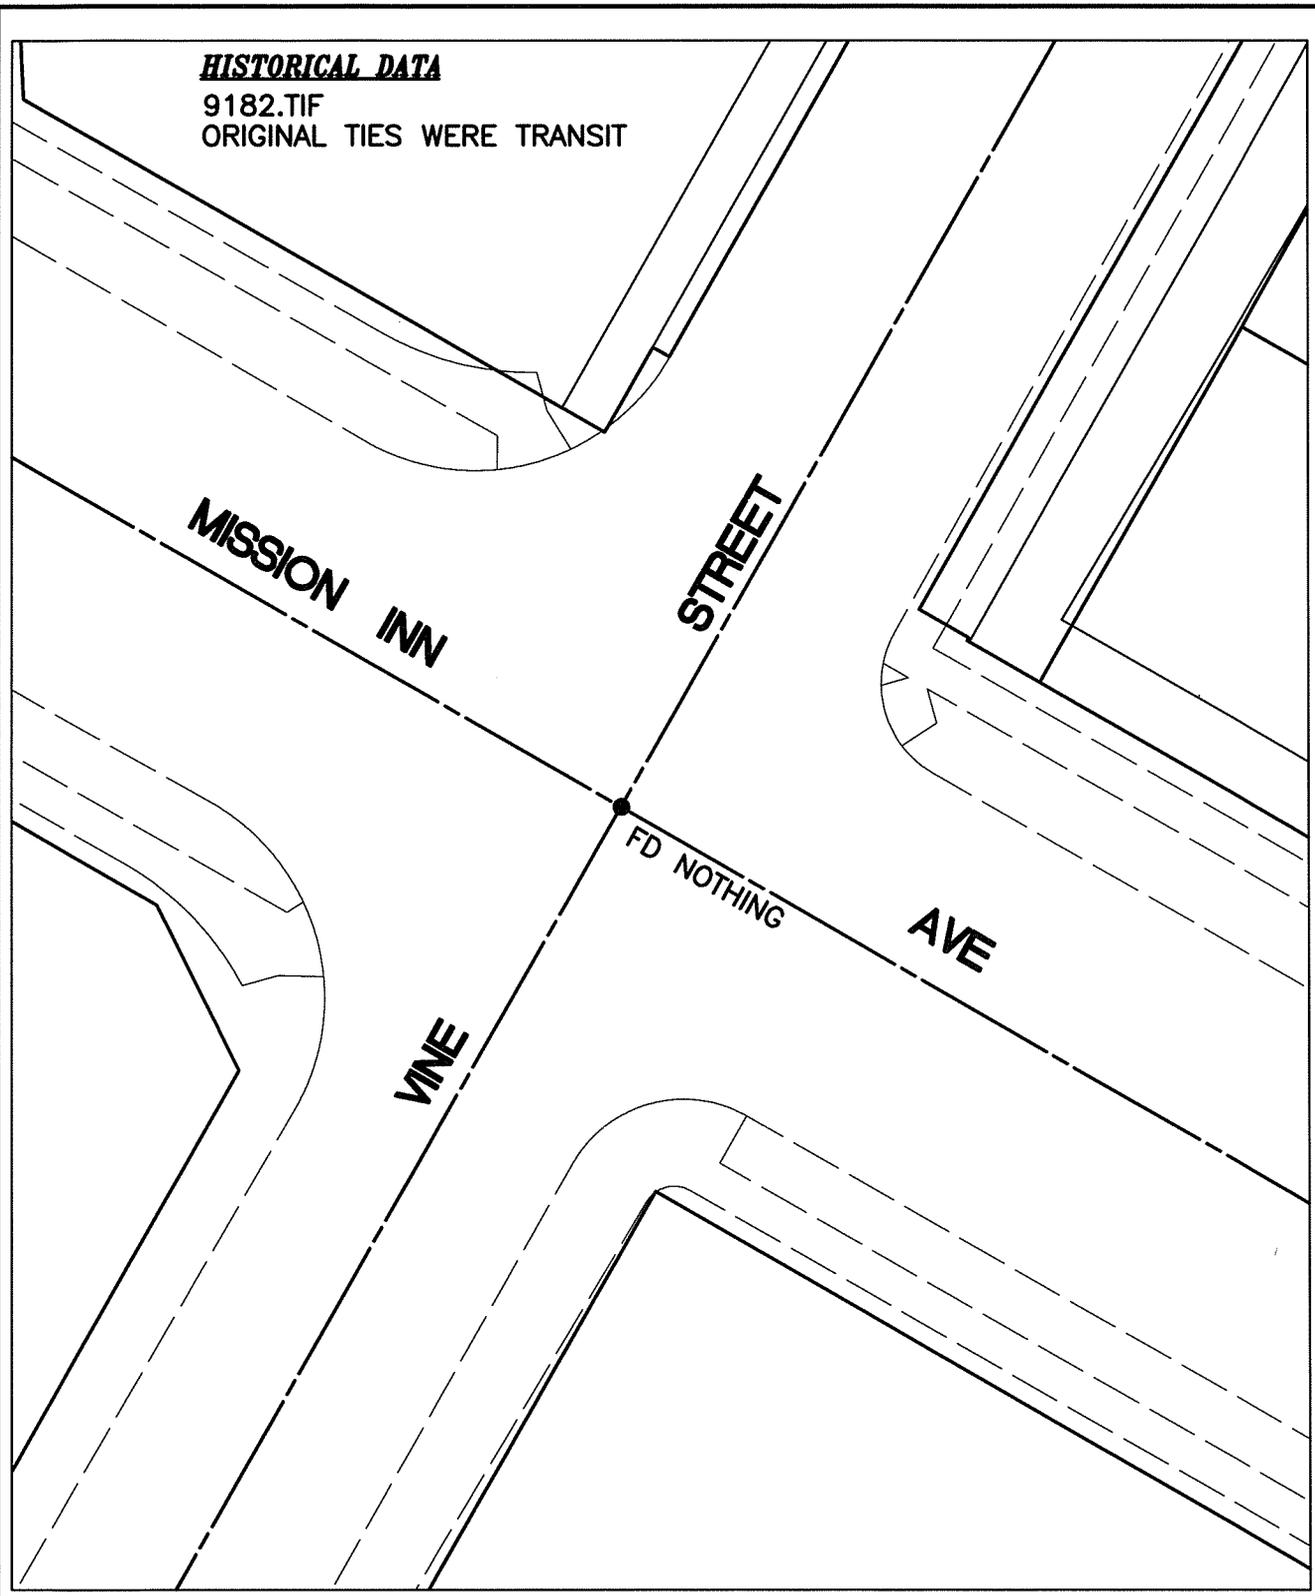

**HISTORICAL DATA**

9182.TIF  
ORIGINAL TIES WERE TRANSIT

MISSION INN

STREET

VINE

FD NOTHING

AVE

SCALE: 1"=30'

DATE: 09.20.2010


DRAWN BY: BDURENTE

F.B.:SEE HISTORICAL DATA

SEC:23 T.2 S.,R.5 W

**OFFICIAL TIE PLAT**  
CITY OF RIVERSIDE

THESE TIES ARE FOR THE PURPOSE OF PERPETUATING THE FOUND MONUMENTATION. NO CLAIM IS MADE AS THE RELATIONSHIP OF THE POINTS OR LINES SHOWN HEREON TO TRUE BOUNDARY LOCATIONS

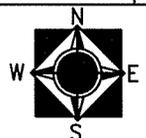

SHEET 1 OF 1