


Street: BROOKSTON  
10317.71E

X-Street:  
OFFICIAL USE ONLY

874

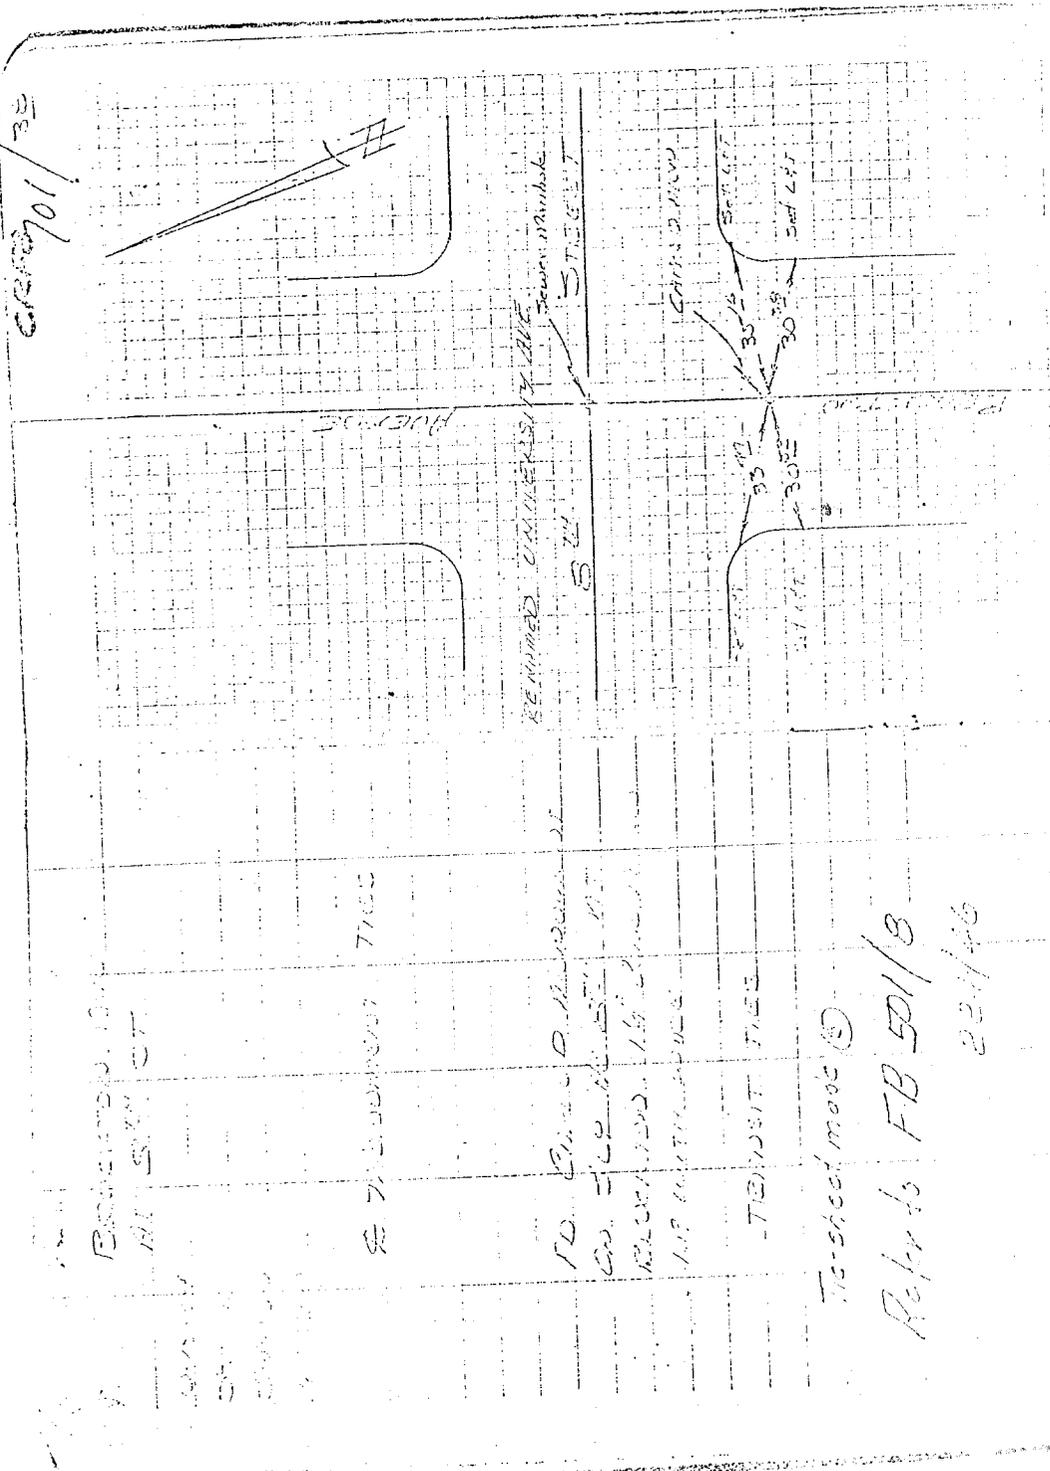

BROOKSTON, 101  
101 ST

RE 712 500/101 32

FD. E. H. D. M. D. R. S. D. I.  
ON FILE 101 ST  
RECORDED 101 200/101 32  
101 101 101 101

T/EE  
T/EE

Tie-sheet mode (S)

Refr ds FB 501/8

22/1/46

- ✕ FD. Ramset Nail on T/C
- FD. "C" Nail on T/C

- FD. LD. & TK. on T/C
- Set LD. & TK. on T/C

Scale:  
Date:  
Drawn by:  
W.O.:  
F.B.:

## OFFICIAL TIE PLAT

### CITY OF RIVERSIDE

*These ties are for the purpose of perpetuating the found monumentation. No claim is made as to the relationship of the points or lines shown hereon to true boundary locations.*

Sheet 1 of 1  
File No.