


SWING TIES

HISTORICAL DATA
 CRFB 615/20
 FAGG SUB. M.B. 34/20

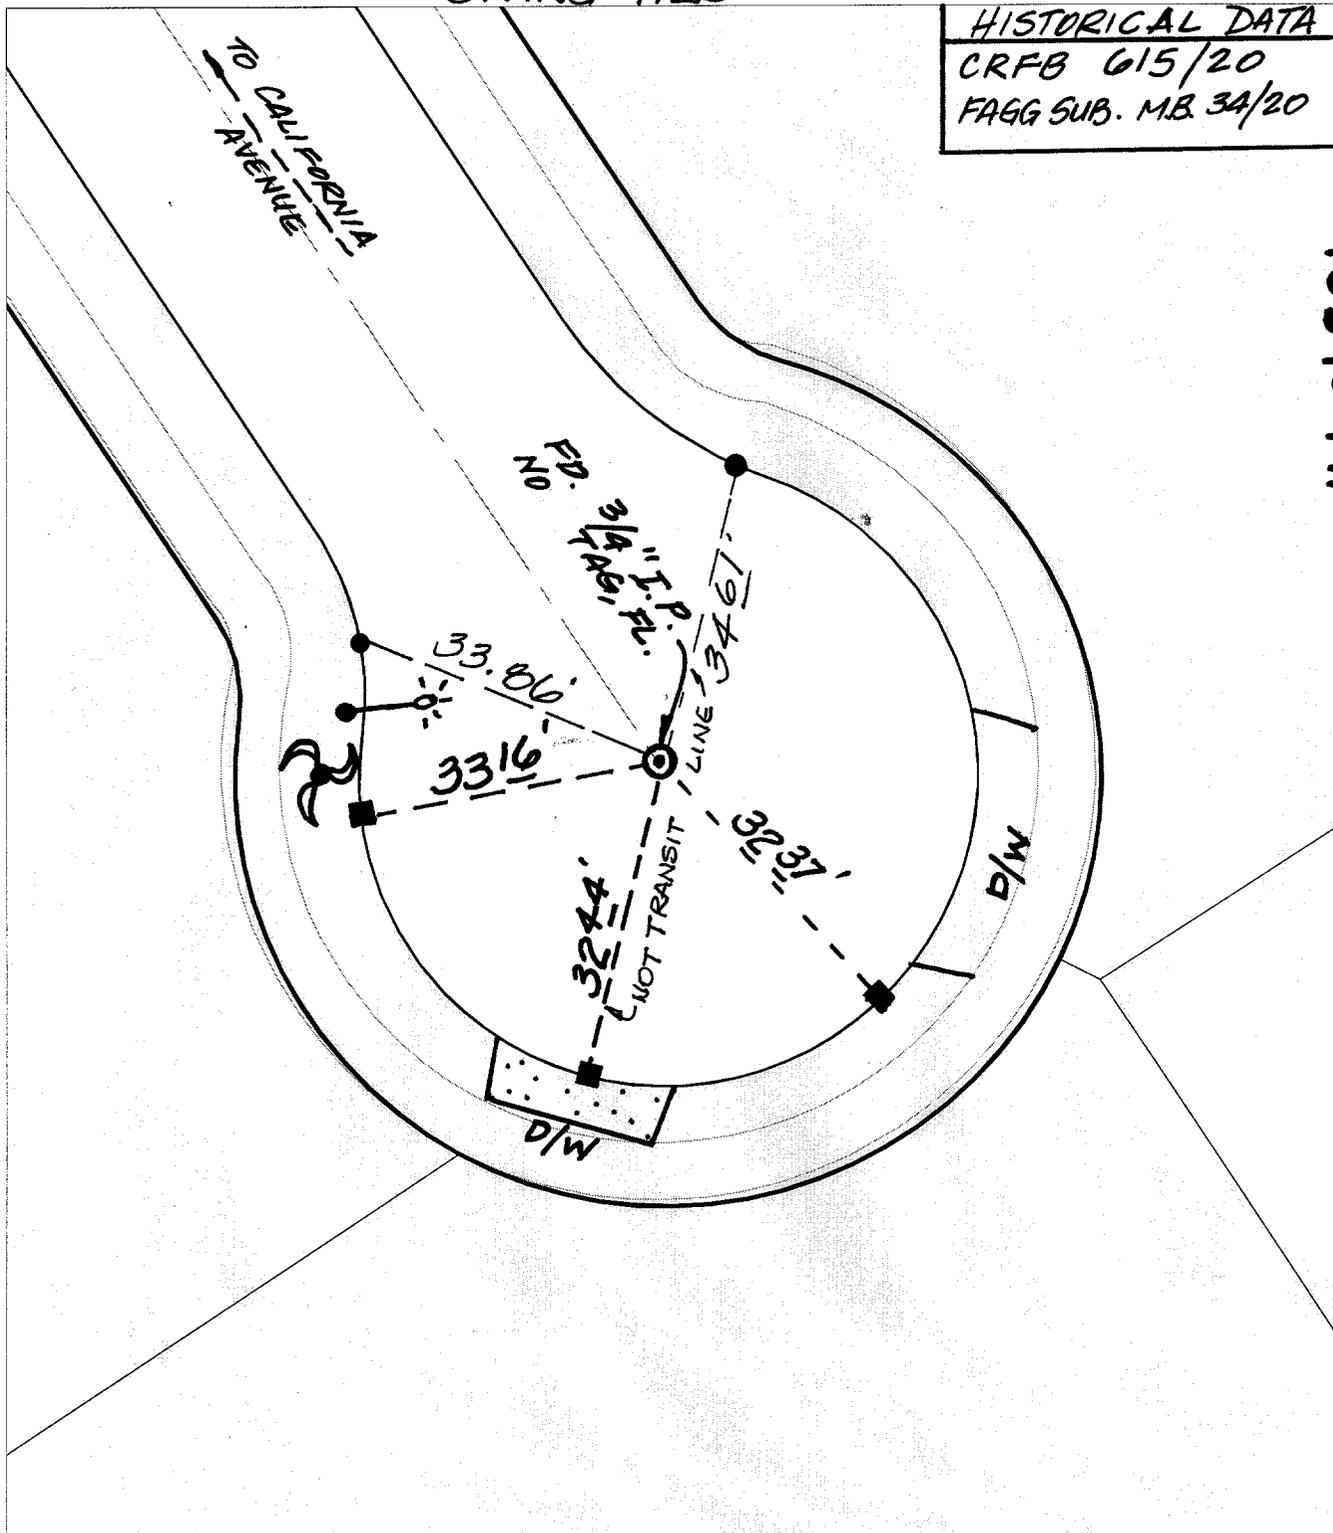

Street: MELROSE ST.
 CUL-DE-SAC R.P. OFFICIAL USE ONLY
 X-Street: S.E. OF CALIFORNIA AVE.
 10340 TIP

- ✕ FD. Ramset Nail on T/C
- FD. LD. & TK. on T/C
- FD. "C" Nail on T/C
- Set LD. & TK. on T/C

Scale: 1" = 20'
 Date: 08/23/99
 Drawn by: L. Harris, KGE
 W.O.:
 F.B.:

OFFICIAL TIE PLAT
 CITY OF RIVERSIDE



These ties are for the purpose of perpetuating the found monumentation. No claim is made as to the relationship of the points or lines shown hereon to true boundary locations.

Sheet of
 File No.: