


* TRANSIT TIES *

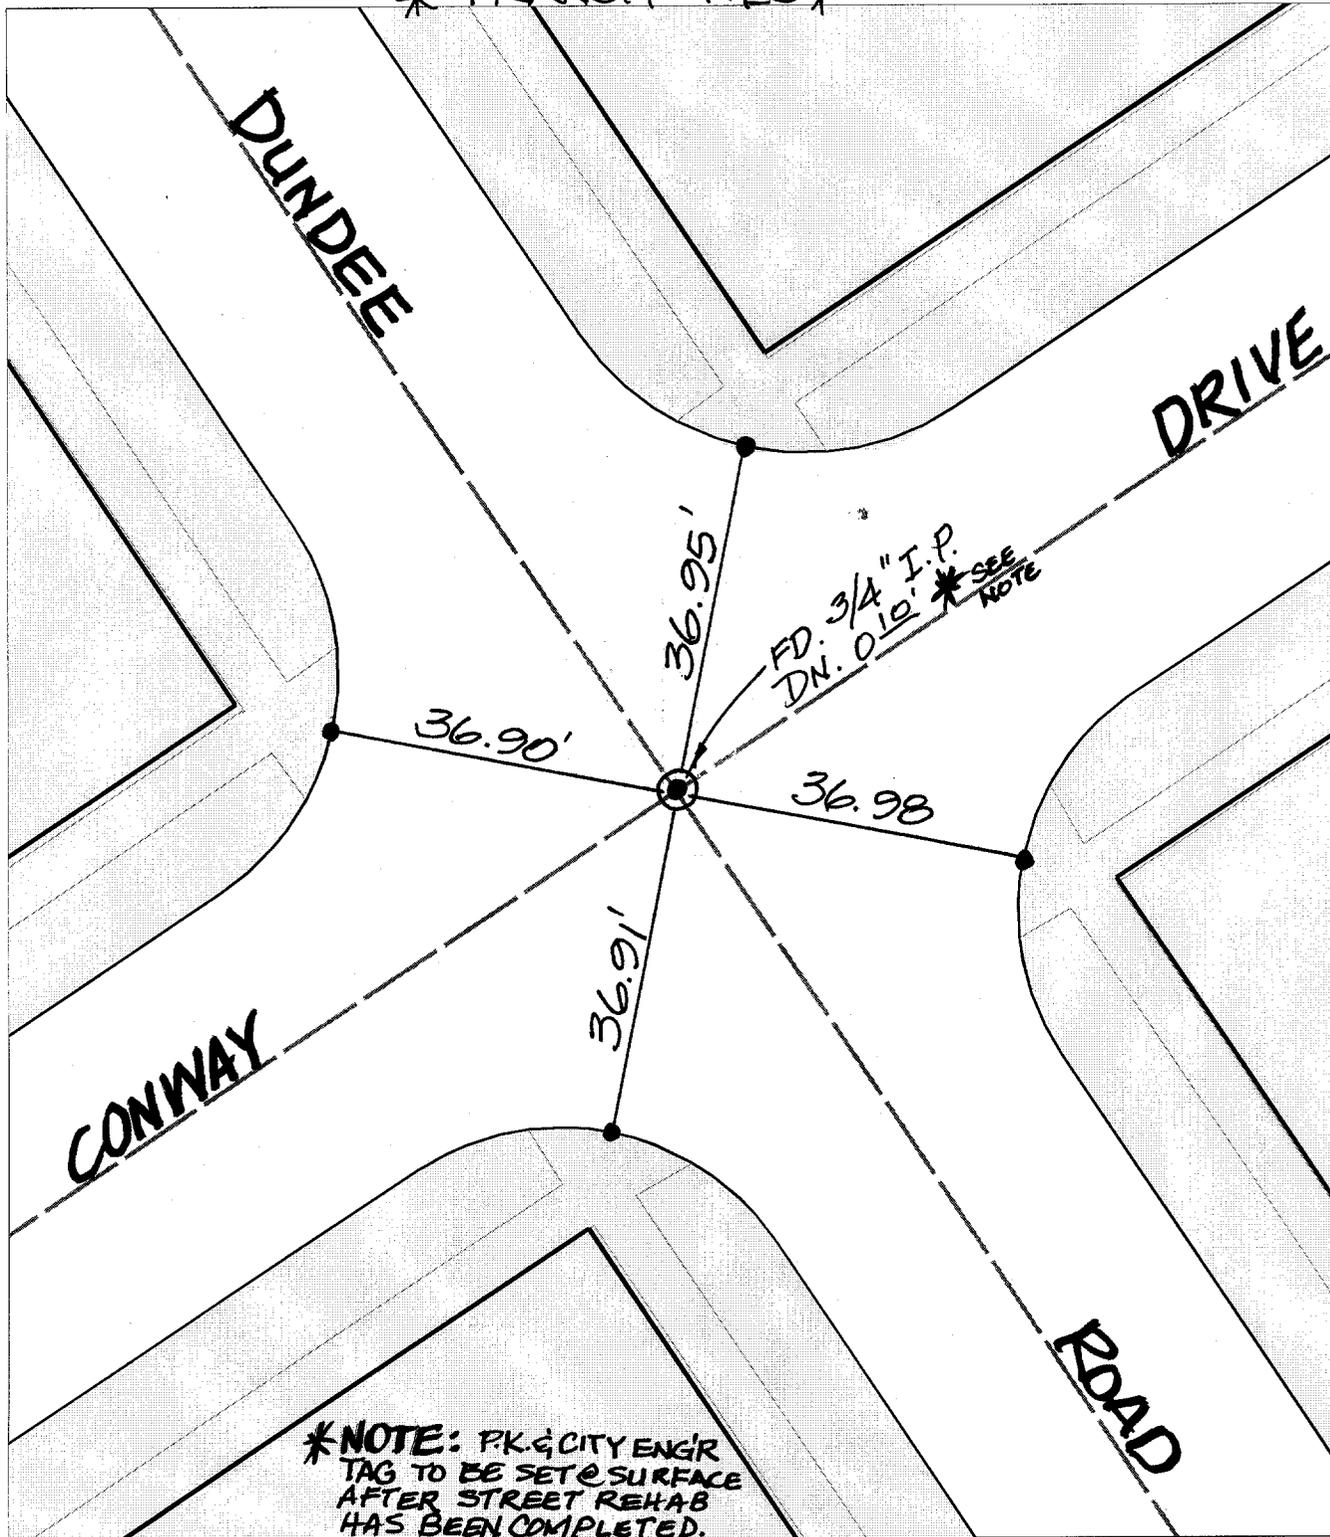

*NOTE: PK & CITY ENGR TAG TO BE SET @ SURFACE AFTER STREET REHAB HAS BEEN COMPLETED.

- ✕ FD. Ramset Nail on T/C
- FD. LD. & TK. on T/C
- FD. "C" Nail on T/C
- Set LD. & TK. on T/C

Street: 10353 TIF CONWAY DR.
 X-Street: DUNDEE RD.
 OFFICIAL USE ONLY

Scale: 1" = 20'
 Date: 08/05/99
 Drawn by: L. Harris
 W.O.:
 F.B.:

OFFICIAL TIE PLAT

CITY OF RIVERSIDE

These ties are for the purpose of perpetuating the found monumentation. No claim is made as to the relationship of the points or lines shown hereon to true boundary locations.



Sheet of _____
 File No.: _____