


\* TRANSIT TIES\*

**HISTORICAL DATA:**  
 A.A. Webb F.B. 1038/169  
 TR. 5061, M.B. 86/66-68

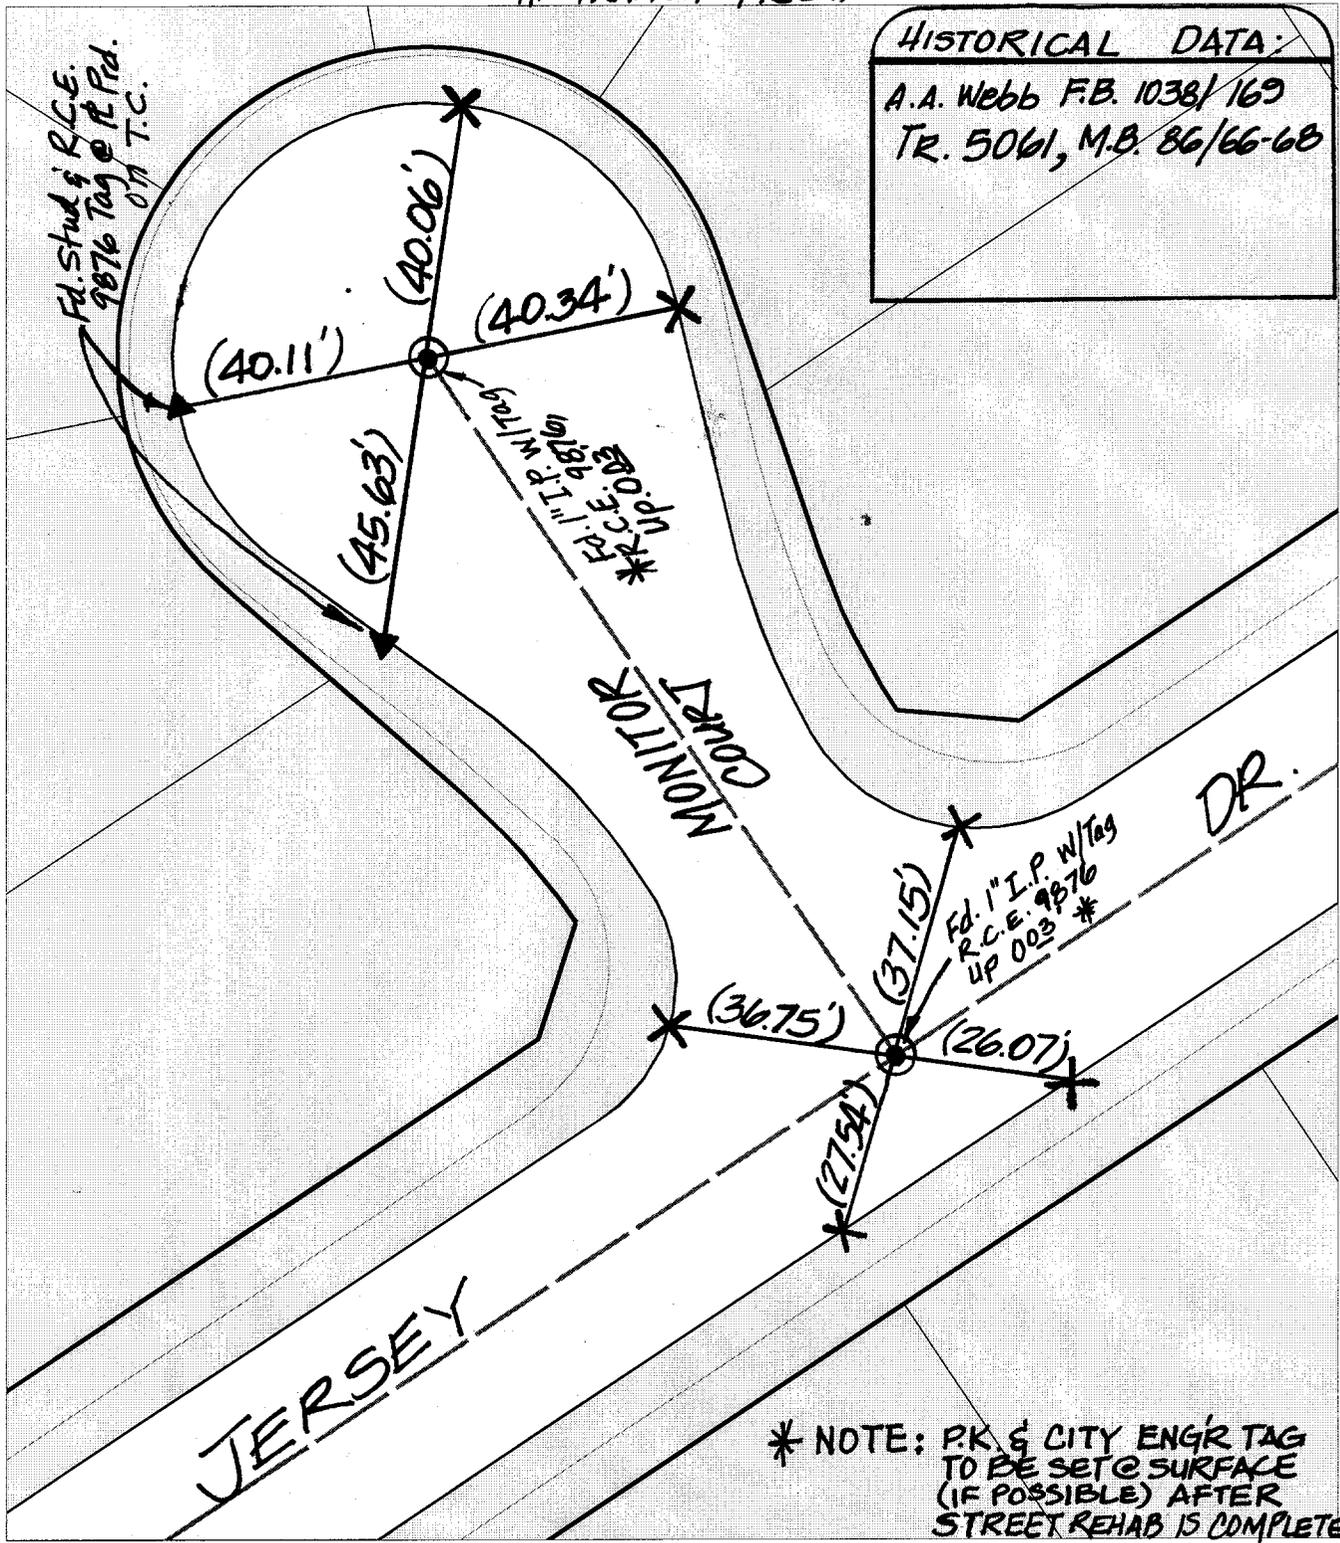

Street: 10369 TIE JERSEY DR  
 X-Street: MONITOR CT  
 OFFICIAL USE ONLY

- ✕ FD. Ramset Nail on T/C
- FD. LD. & TK. on T/C
- FD. "C" Nail on T/C
- Set LD. & TK. on T/C

\* NOTE: P.K. & CITY ENGR TAG TO BE SET @ SURFACE (IF POSSIBLE) AFTER STREET REHAB IS COMPLETE.

Scale: 1" = 30'  
 Date: 12/17/99  
 Drawn by: scurtis  
 W.O.:  
 F.B.:

**OFFICIAL TIE PLAT**  
 CITY OF RIVERSIDE

*These ties are for the purpose of perpetuating the found monumentation. No claim is made as to the relationship of the points or lines shown hereon to true boundary locations.*

  
 Sheet 1 of 1  
 File No.: