


TRACT BUILT BY RANDOLPH

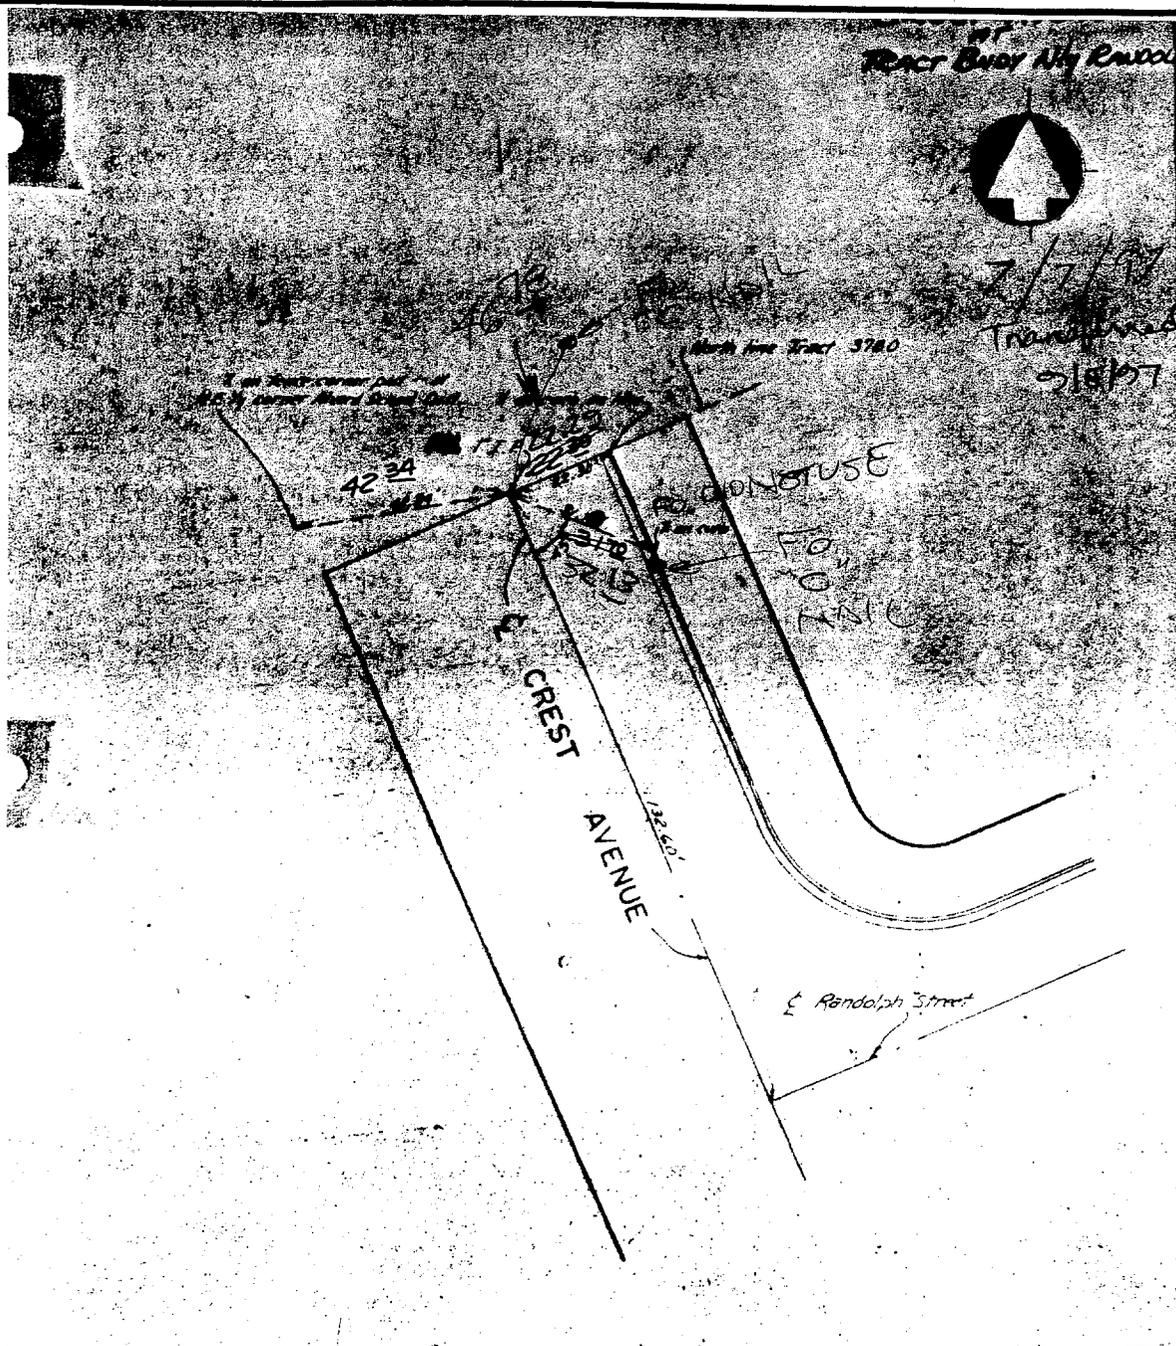

7/7/67
Transferred
5/18/67



Street: **CREST**
10381.71E

X-Street: **A'ly Randolph**
OFFICIAL USE ONLY

CREST #12

CENTERLINE TIES

TRACT 3780

M.B. 59/69-70, Riverside County, Calif.

MAXWELL & KING

Civil Engineers and Land Surveyors
422 West 16th St., San Bernardino, California 92405

SCALE: 1" = 30' JOB NO. 68-3-4
DATE: 6-17-69 DWG. NO. A-6.3

- ✕ FD. Ramset Nail on T/C
- FD. "C" Nail on T/C

- FD. LD. & TK. on T/C
- Set LD. & TK. on T/C

OFFICIAL TIE PLAT

CITY OF RIVERSIDE

These ties are for the purpose of perpetuating the found monumentation. No claim is made as to the relationship of the points or lines shown hereon to true boundary locations.

Sheet 1 of 1

File No.:

Scale:
Date:
Drawn by:
W.O.:
F.B.: