


AT NLY BODY TR 3881

Street: **Crest**
10382 TIE

OFFICIAL USE ONLY

X-Street: **NLY BODY**

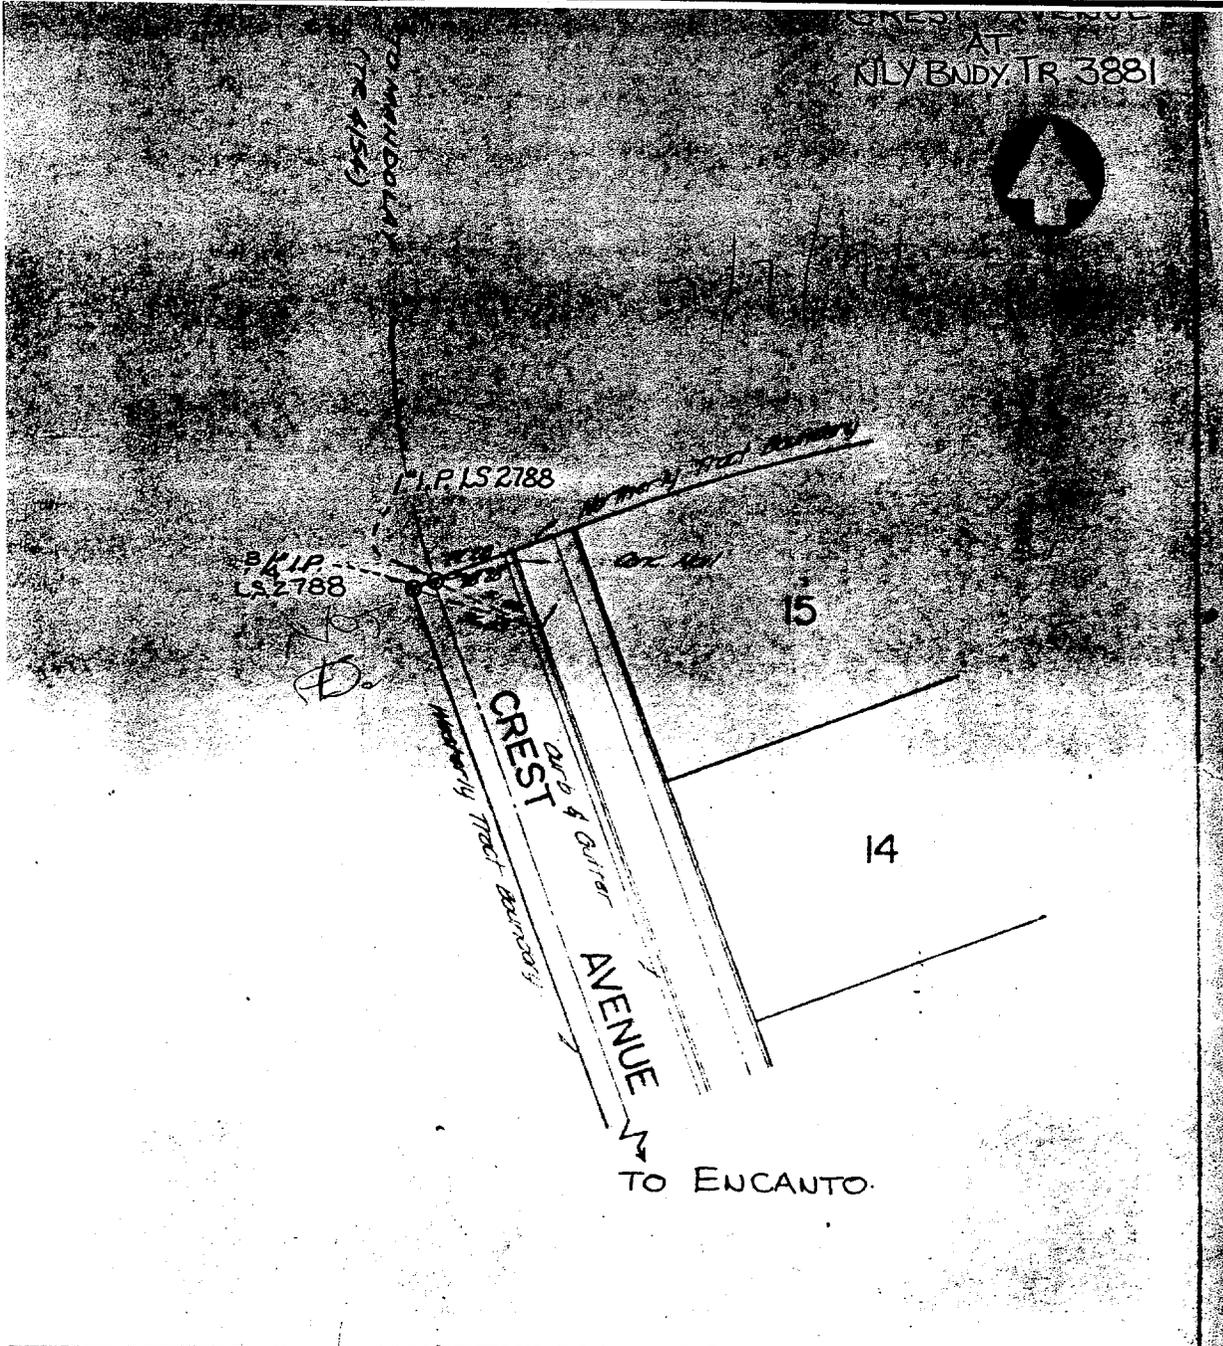

CENTERLINE TIES
TRACT 3881

MAXWELL, BROWN & MULLINS
PLANNING · ENGINEERING · SURVEYING
422 West 16th St, San Bernardino, California 92405

SCALE: 1"=40'	JOB NO: 68-119
DATE: July 9, 1970	DWG. NO: A-103

- ✕ FD. Ramset Nail on T/C
- FD. LD. & TK. on T/C
- FD. "C" Nail on T/C
- Set LD. & TK. on T/C

OFFICIAL TIE PLAT

CITY OF RIVERSIDE

These ties are for the purpose of perpetuating the found monumentation. No claim is made as to the relationship of the points or lines shown hereon to true boundary locations.

Scale: _____
 Date: _____
 Drawn by: _____
 W.O.: _____
 F.B.: _____

Sheet 1 of 1
File No.: _____