

Street:


HEWITT ST. #11
1983.5 TIE

X-Street:
OFFICIAL USE ONLY

LOT LINE
EAST OF LEMON STREET

NOTE:

NOTHING FD. @ SURFACE
NO AVAILABLE TIES

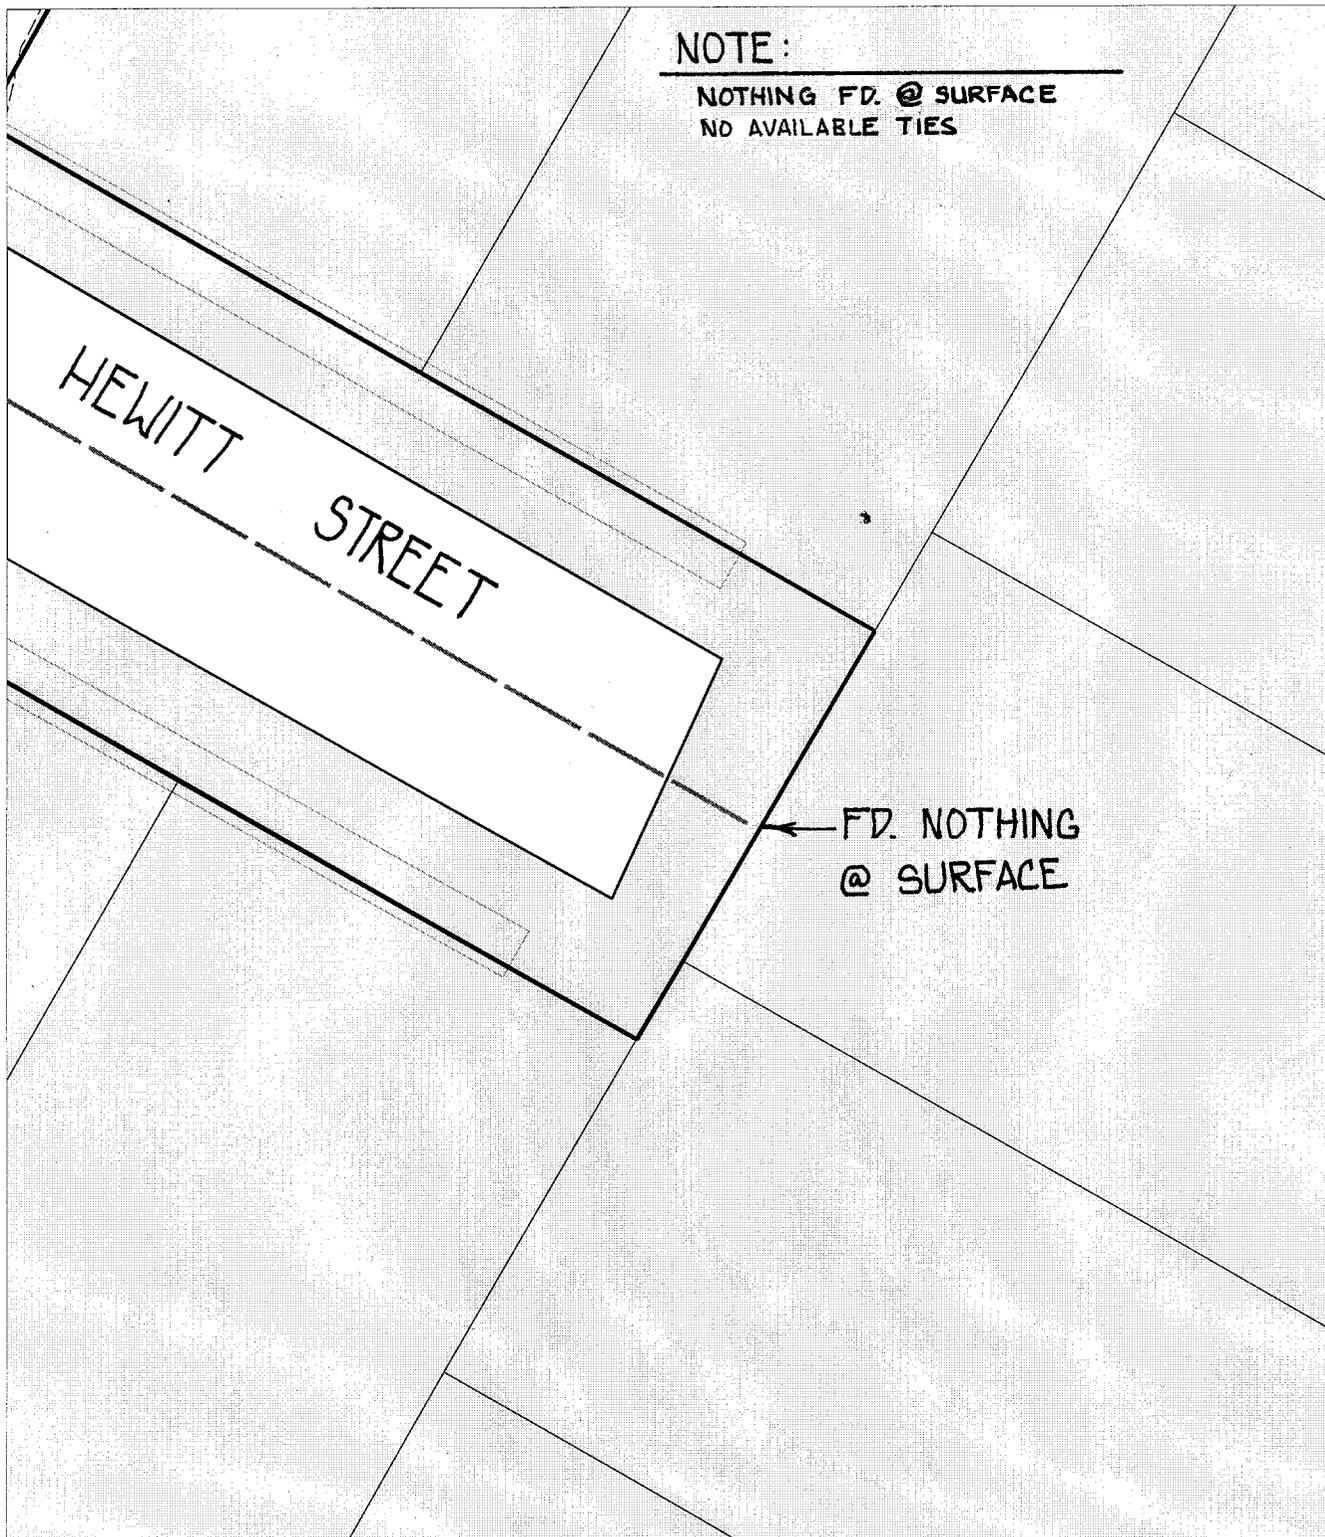

- ✕ FD. Ramset Nail on T/C
- FD. "C" Nail on T/C

- FD. LD. & TK. on T/C
- Set LD. & TK. on T/C

Scale: 1" = 20'

Date: 11/30/99

Drawn by: L. Harris

W.O.:

F.B.:

OFFICIAL TIE PLAT

CITY OF RIVERSIDE

These ties are for the purpose of perpetuating the found monumentation. No claim is made as to the relationship of the points or lines shown hereon to true boundary locations.



Sheet 1 of 1

File No.: