


1052. T: F

TRANSIT & SWING TIES

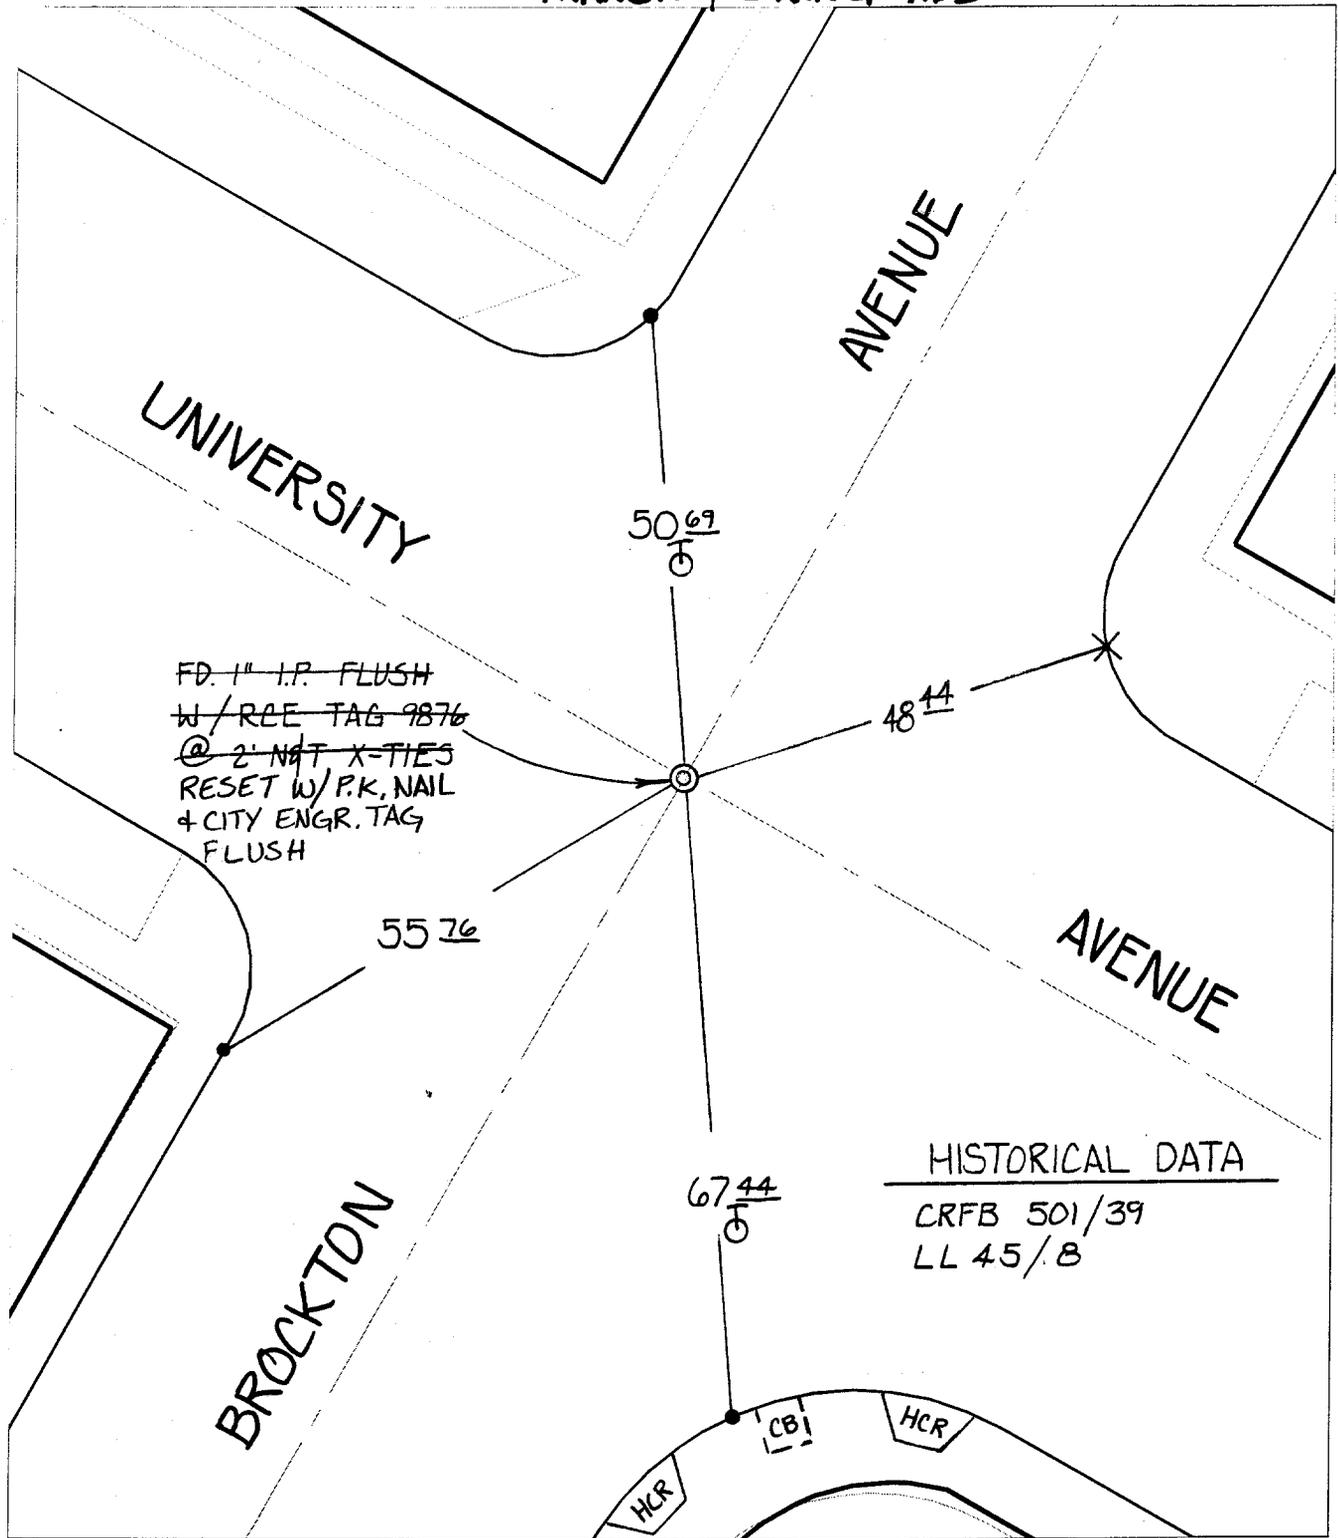

FD. 1" I.P. FLUSH
 W/RCE TAG 9876
 @ 2' NAT X-TIES
 RESET W/P.K. NAIL
 + CITY ENGR. TAG
 FLUSH

48.44

55.76

HISTORICAL DATA

CRFB 501/39
 LL 45/8

67.44

- ✕ FD. Ramset Nail on T/C
- FD. "C" Nail on T/C

- FD. LD. & TK. on T/C
- Set LD. & TK. on T/C

Street: UNIVERSITY AVENUE
 X-Street: BROCKTON AVENUE
 OFFICIAL USE ONLY

40

Scale: 1" = 20'
 Date: 10/20/98
 Drawn by: SURVEY
 W.O.:
 F.B.:

OFFICIAL TIE PLAT

CITY OF RIVERSIDE

These ties are for the purpose of perpetuating the found monumentation. No claim is made as to the relationship of the points or lines shown hereon to true boundary locations.



Sheet 1 of 1
 File No.: 40