


TRANSIT TIES

⊙-FD. CONC. MON W/WIRE
DN. 0.7 IN CAP WELL DN. 0.1
W/2' N+T X-TIES FLUSH PER
CRFB 977/78 RESET W/P.K.
NAIL & CITY ENGR TAG
FLUSH

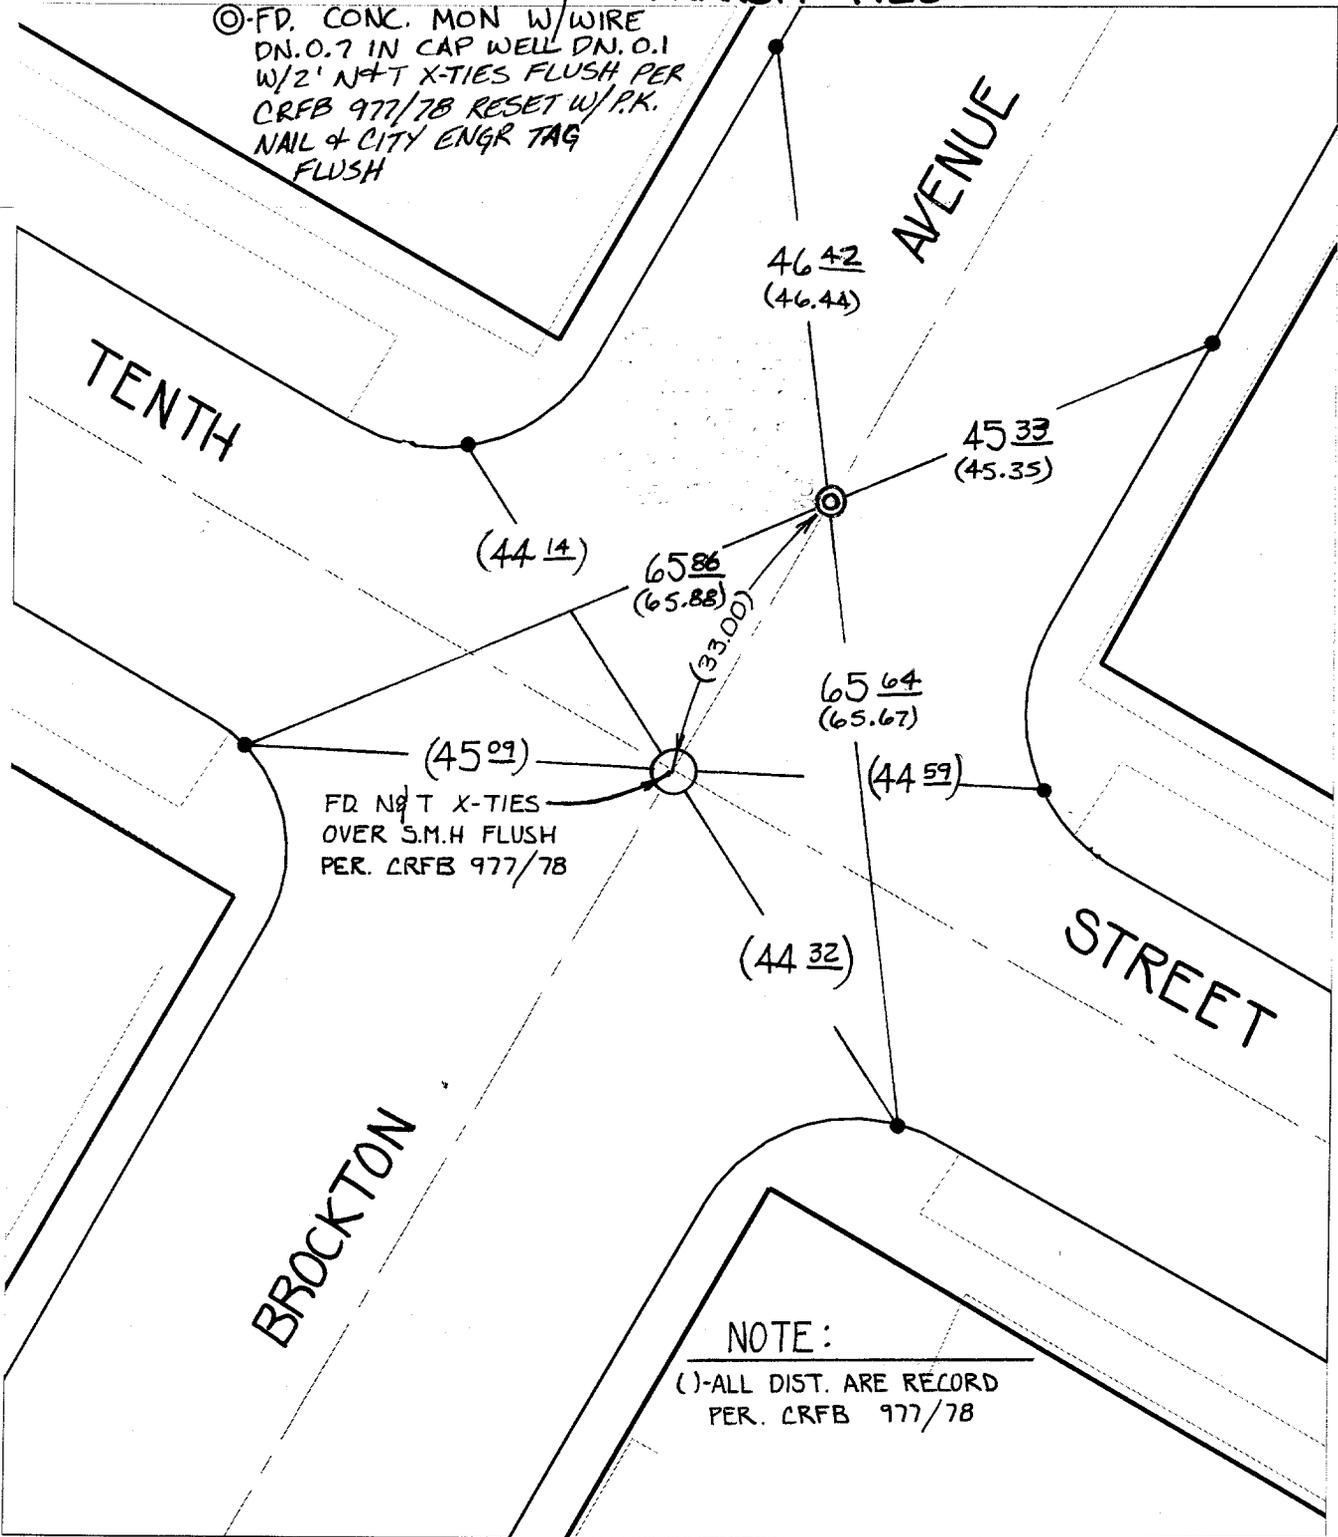

FD N+T X-TIES
OVER S.M.H FLUSH
PER. CRFB 977/78

NOTE:
(-) ALL DIST. ARE RECORD
PER. CRFB 977/78

- ⊗ FD. Ramset Nail on T/C
- FD. LD. & TK. on T/C
- FD. "C" Nail on T/C
- Set LD. & TK. on T/C

Street: **1058.71E** BROCKTON AVENUE
X-Street: OFFICIAL USE ONLY
TENTH STREET

49

Scale: 1" = 20'
Date: 10/20/98
Drawn by: SURVEY
W.O.:
F.B.:

OFFICIAL TIE PLAT
CITY OF RIVERSIDE

*These ties are for the purpose of perpetuating the found
monumentation. No claim is made as to the relationship of
the points or lines shown hereon to true boundary locations.*



Sheet 1 of 1
File No.: **49**