
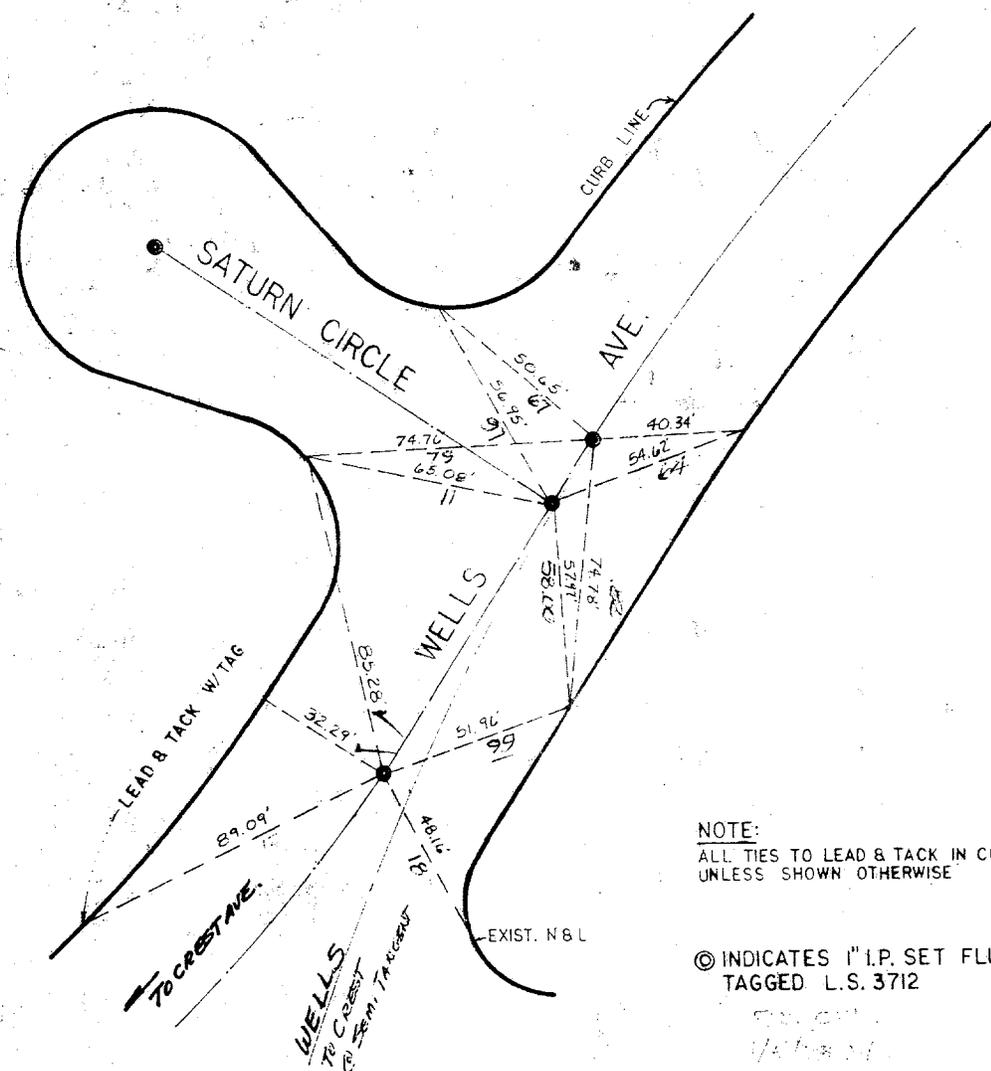


Street: **WELLS AVE**
10010.17E
 OFFICIAL USE ONLY
 X-Street: **SATURN CIRCLE**

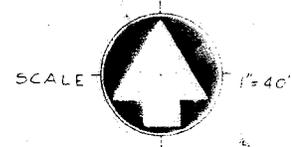

NOTE:
 ALL TIES TO LEAD & TACK IN CURB
 UNLESS SHOWN OTHERWISE

© INDICATES 1" I.P. SET FLUSH,
 TAGGED L.S. 3712

CENTERLINE TIES
 TRACT 5810 MB89/24,25

MAXWELL, BROWN & MULLINS
 PLANNING · ENGINEERING · SURVEYING
 1771 No. D St., San Bernardino, California 92405

SCALE: 1" = 40' JOB NO. 76-8-2

- ✕ FD. Ramset Nail on T/C
- FD. LD. & TK. on T/C
- FD. "C" Nail on T/C
- Set LD. & TK. on T/C

OFFICIAL TIE PLAT

CITY OF RIVERSIDE

These ties are for the purpose of perpetuating the found monumentation. No claim is made as to the relationship of the points or lines shown hereon to true boundary locations.

Scale:
 Date:
 Drawn by:
 W.O.:
 F.B.:

Sheet 1 of 1
 File No.: