


# TRANSIT & SWING TIES

Street: **10727.TIF** **CENTRAL AVENUE** **X-Street: BROCKTON AVENUE**  
 OFFICIAL USE ONLY

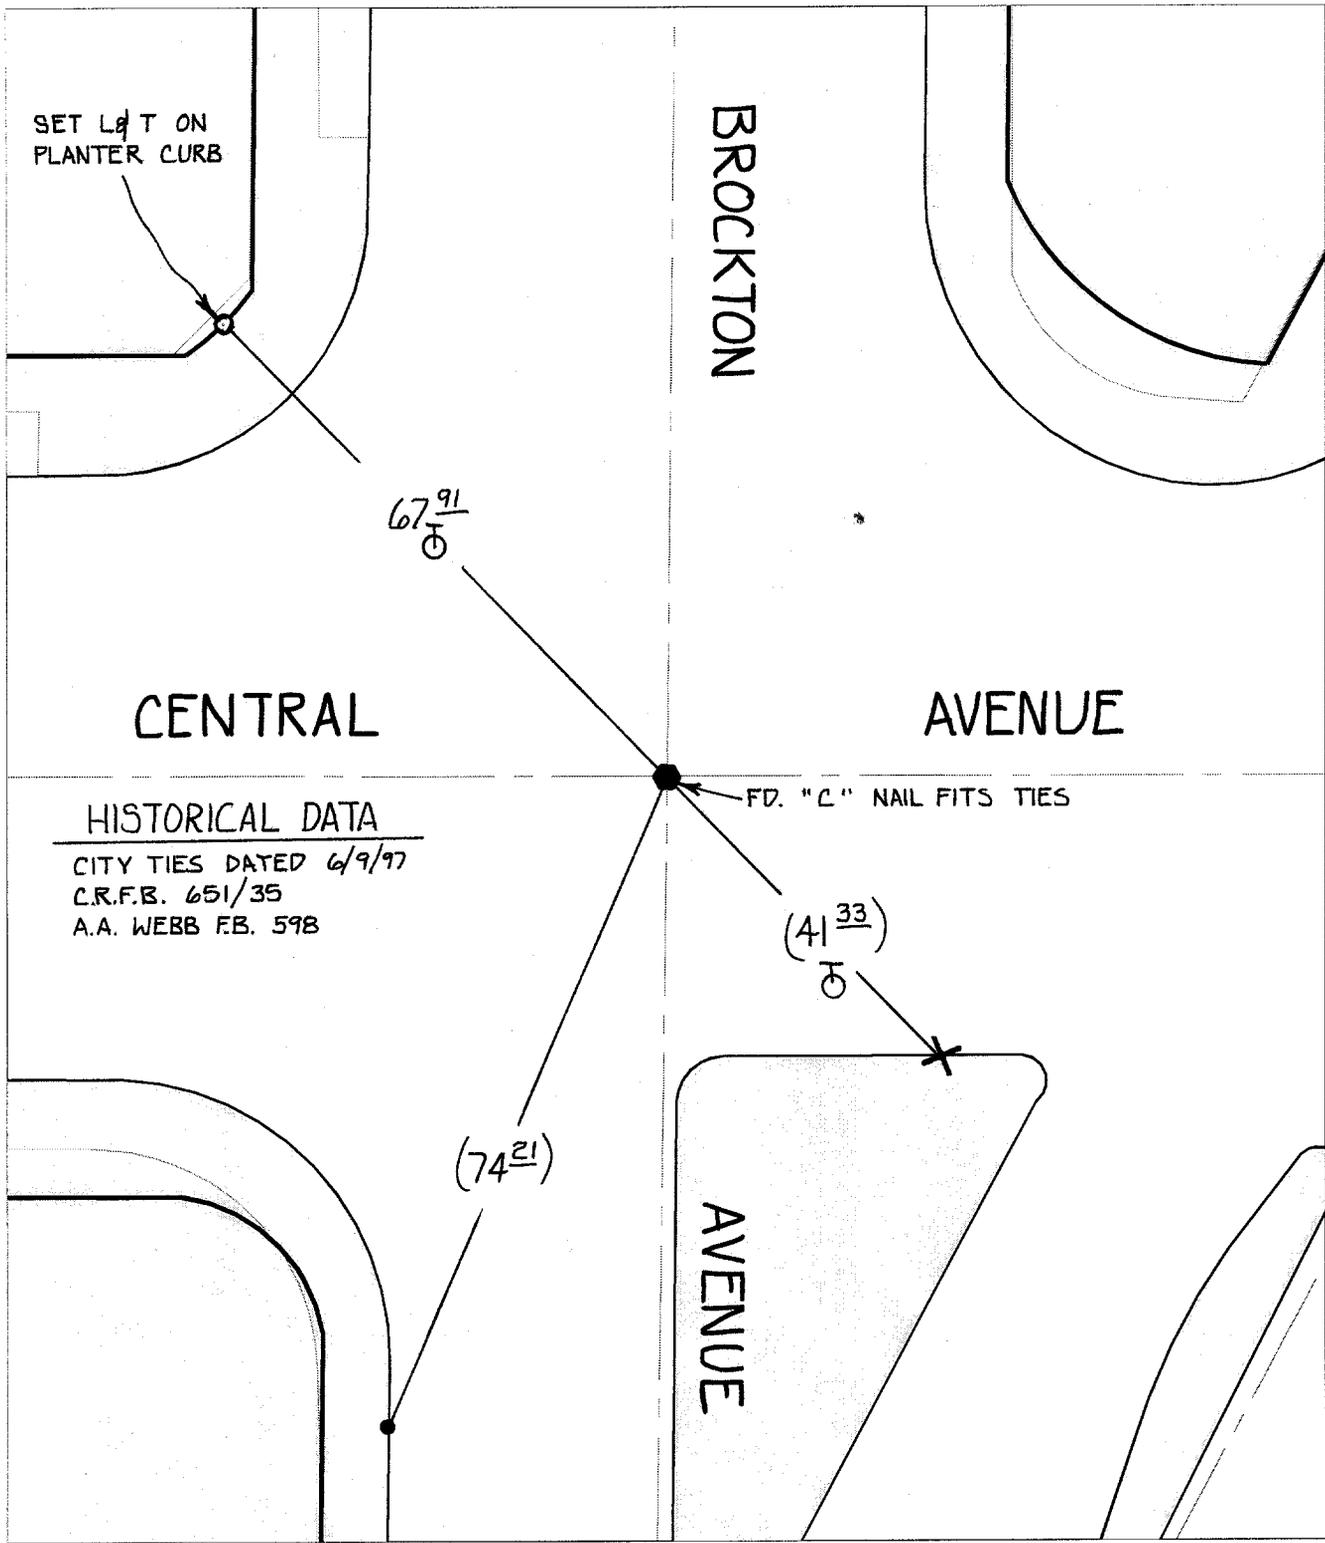

**HISTORICAL DATA**  
 CITY TIES DATED 6/9/97  
 C.R.F.B. 651/35  
 A.A. WEBB F.B. 598

- ✕ FD. Ramset Nail on T/C
- FD. LD. & TK. on T/C
- FD. "C" Nail on T/C
- Set LD. & TK. on T/C

Scale: 1" = 20'  
 Date: 11/9/99  
 Drawn by: SURVEY  
 W.O.:  
 F.B.:

**OFFICIAL TIE PLAT**  
**CITY OF RIVERSIDE**

*These ties are for the purpose of perpetuating the found monumentation. No claim is made as to the relationship of the points or lines shown hereon to true boundary locations.*



Sheet 1 of 1  
 File No.: