


10728 .TIF

Street: LA SIERRA AVE.

OFFICIAL USE ONLY

X-Street: GRAMMERCY PL.

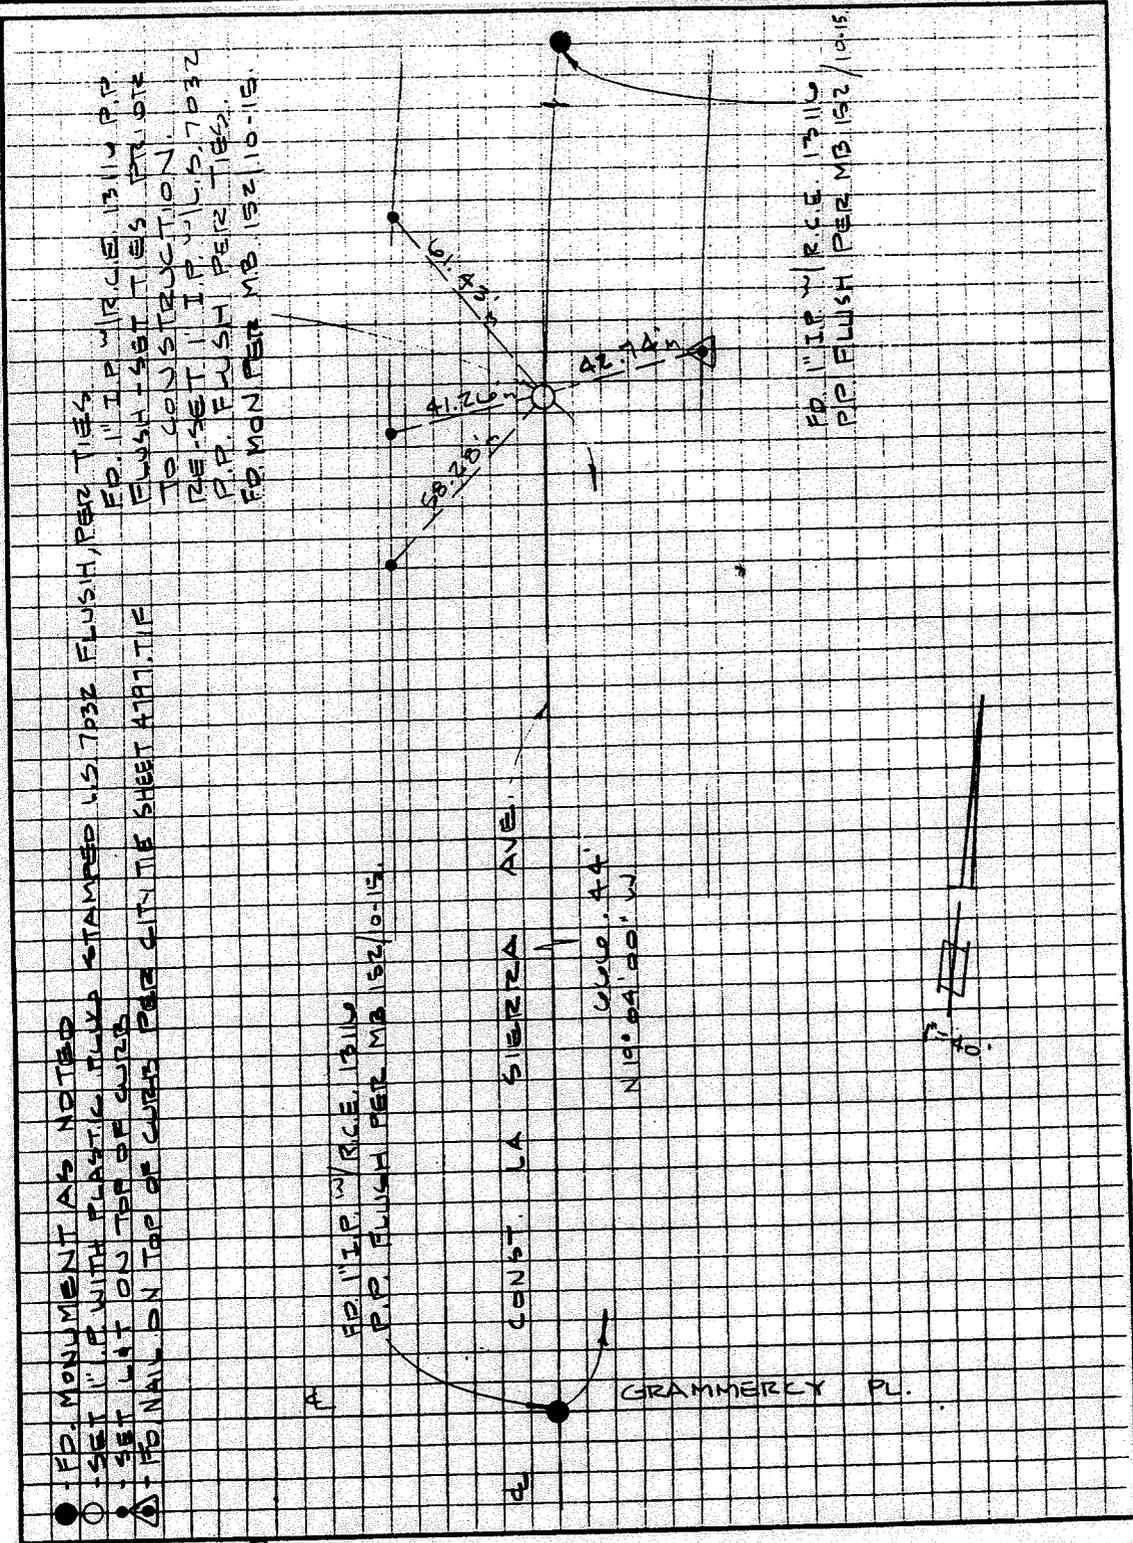

FD. MONUMENT MB 15210-11B  
 P.P. FLUSH PER MB 15210-11B  
 P.P. FLUSH PER TIES  
 RE-SET I.P. U.C. 7032  
 TO CONSTRUCTION  
 FLUSH SET TIES PER DTK  
 FD. 1" I.P. W/ RICE 1314 P.P.

FD. MONUMENT AS NOTED  
 SET 1" I.P. WITH PLASTIC TUBES STAMPED LS 7032 FLUSH, PER TIES  
 SET NAIL ON TOP OF CURB  
 SET NAIL ON TOP OF CURB PER CITY SHEET 4717.TIF

FD. 1" I.P. W/ RICE 1314  
 P.P. FLUSH PER MB 15210-11B

CONST. LA SIERRA AVE.

6'0" W  
 6'0" W

FD. 1" I.P. W/ RICE 1314  
 P.P. FLUSH PER MB 15210-11B

02-215

- ✕ FD. Ramset Nail on T/C
- FD. "C" Nail on T/C

- FD. LD. & TK. on T/C
- Set LD. & TK. on T/C

Scale:  
 Date:  
 Drawn by:  
 W.O.:  
 F.B.:

## OFFICIAL TIE PLAT

### CITY OF RIVERSIDE

*These ties are for the purpose of perpetuating the found monumentation. No claim is made as to the relationship of the points or lines shown hereon to true boundary locations.*

Sheet 1 of 1  
 File No.: