


OFFICIAL USE ONLY

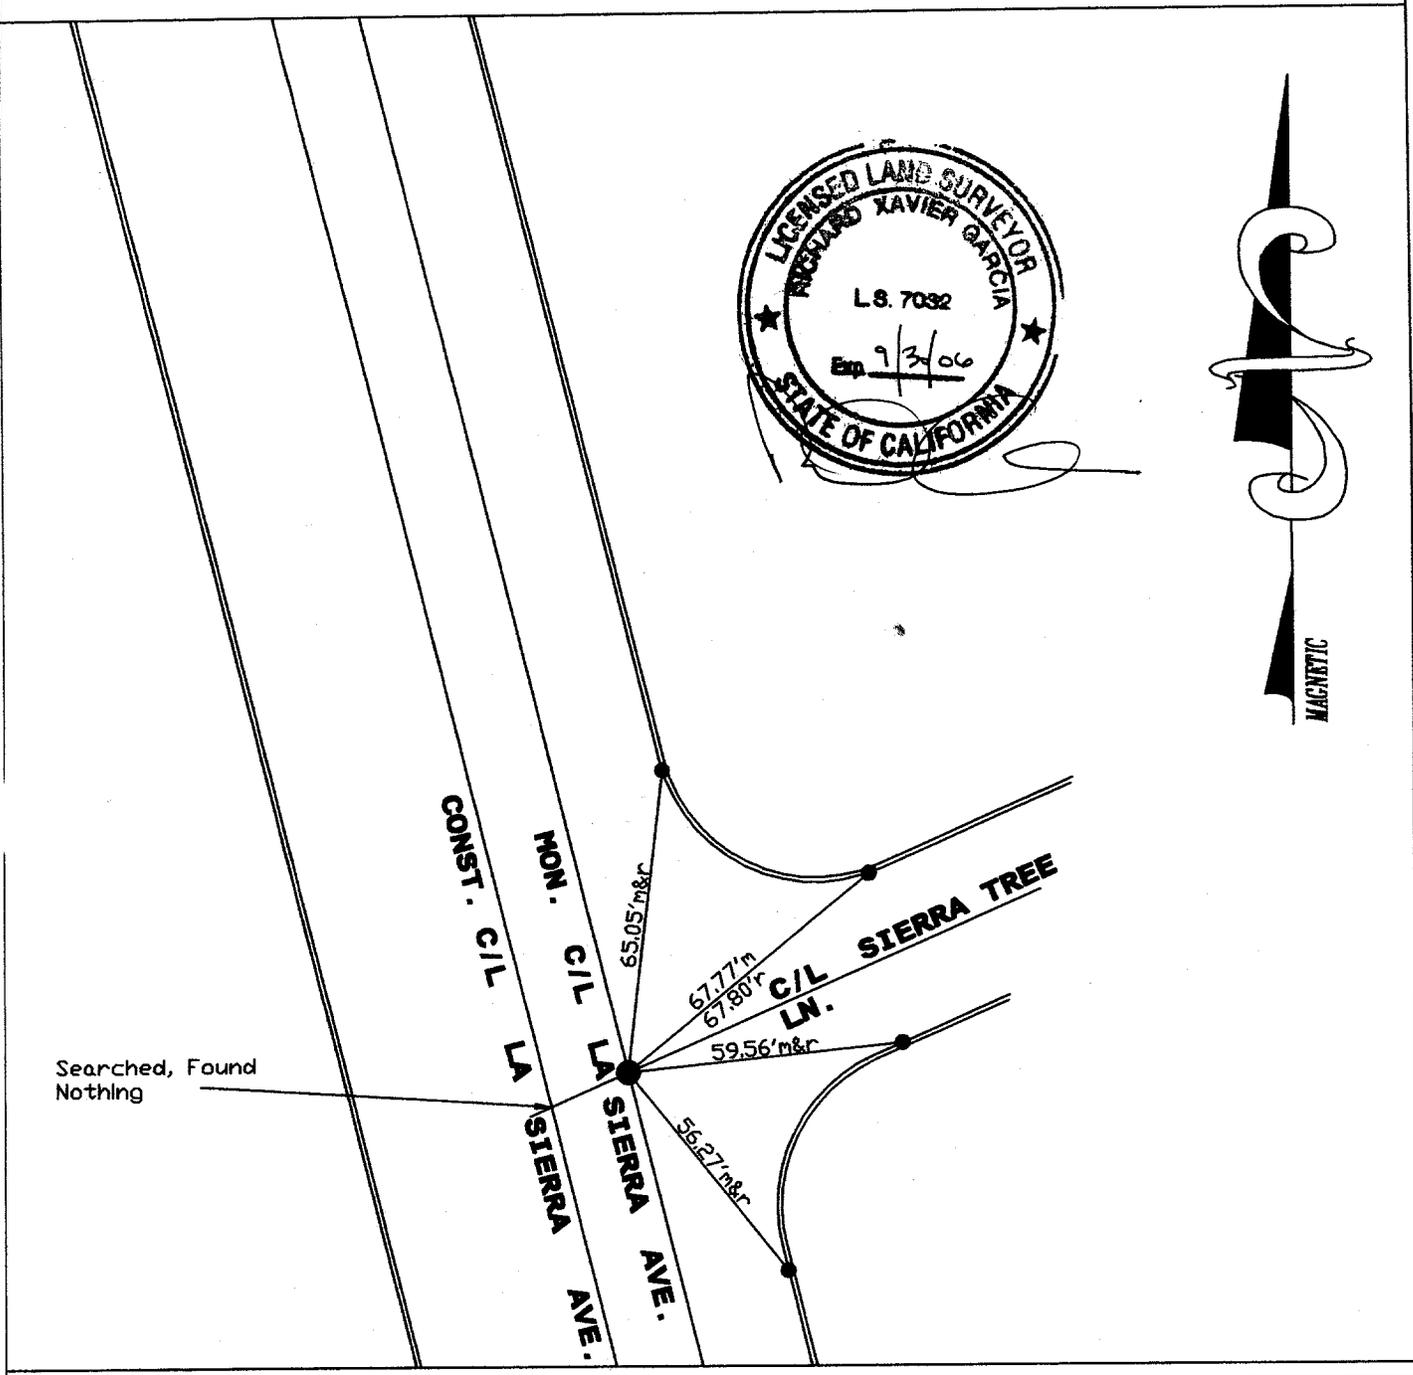

Legend

- - Found LD. & TK. on T/C per City Tie Sheet 4805.TIF
- - Set LD. & TK. on T/C
- - Found "C" Nail on T/C
- - Found 1" LP. w/ Plastic Ping "Illegible", Dn. 0.2'

Scale: 1" = 40'

Date: 09/20/02

Drawn by: R.G.

F. B.: 1032-2/9

W.O.: 1032-2

OFFICIAL TIE PLAT

CITY OF RIVERSIDE

GPS SURVEYING

P.O. BOX 3776 ONTARIO, CA 91761

These ties are for the purpose of perpetuating the found monumentation. No claim is made as to the relationship of the points or lines shown hereon to true boundary locations.

SHEET

1

OF 1 SHEETS

File No.: