


10745.TIF

STREET CA SIERRA AVE

OFFICIAL USE ONLY

X-STREET ALPINE WAY

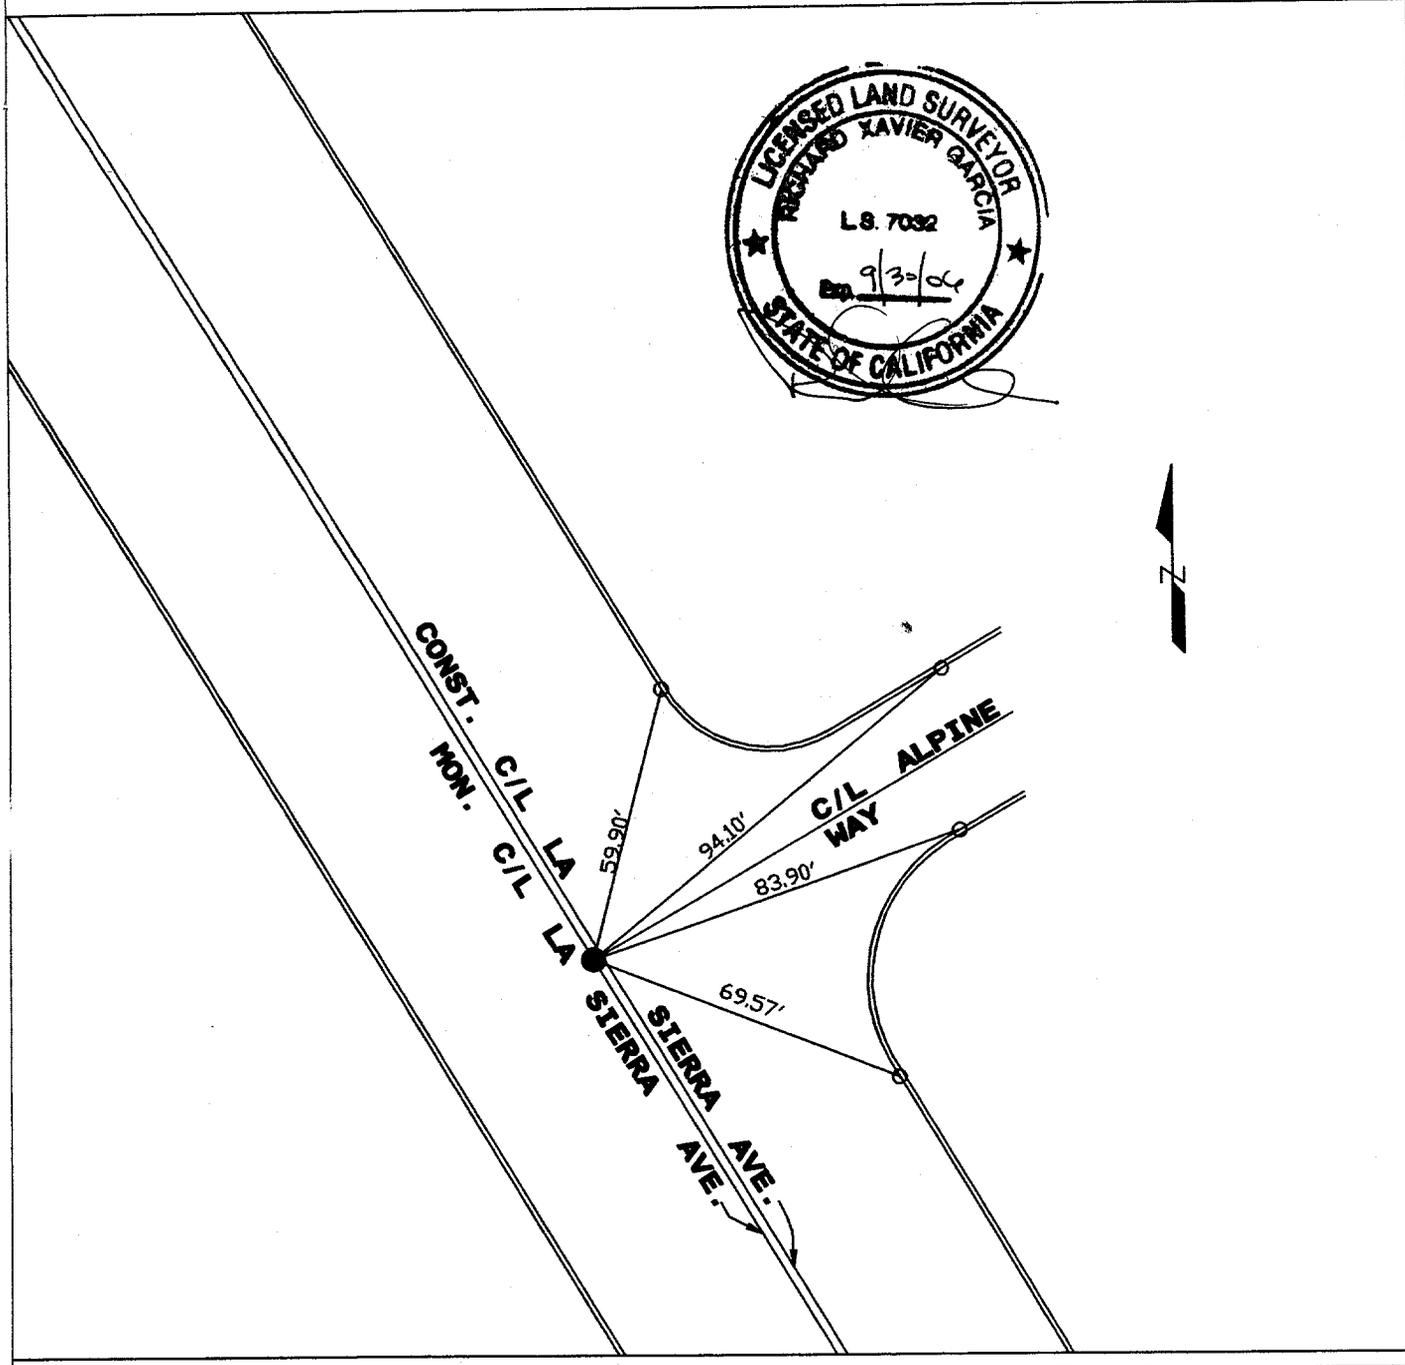

Legend

- - Found LD. & TK. on T/C
- - Set LD. & TK. on T/C
- - Found "C" Nail on T/C
- - Found 1 1/4" LP. w/Riverside City Engineer Tag, dn, 0.2'

Scale: 1" = 40'

Date: 09/20/02

Drawn by: R.G.

F. B.: 1032-2/10

W.O.: 1032-2

# OFFICIAL TIE PLAT

## CITY OF RIVERSIDE

**GPSURVEYING**  
 P.O. BOX 3776 ONTARIO, CA 91761

*These ties are for the purpose of perpetuating the found monumentation. No claim is made as to the relationship of the points or lines shown hereon to true boundary locations.*

SHEET

1

OF 1 SHEETS

File No.: