


TRACT 28866-1
CITY OF RIVERSIDE, COUNTY OF RIVERSIDE
STATE OF CALIFORNIA

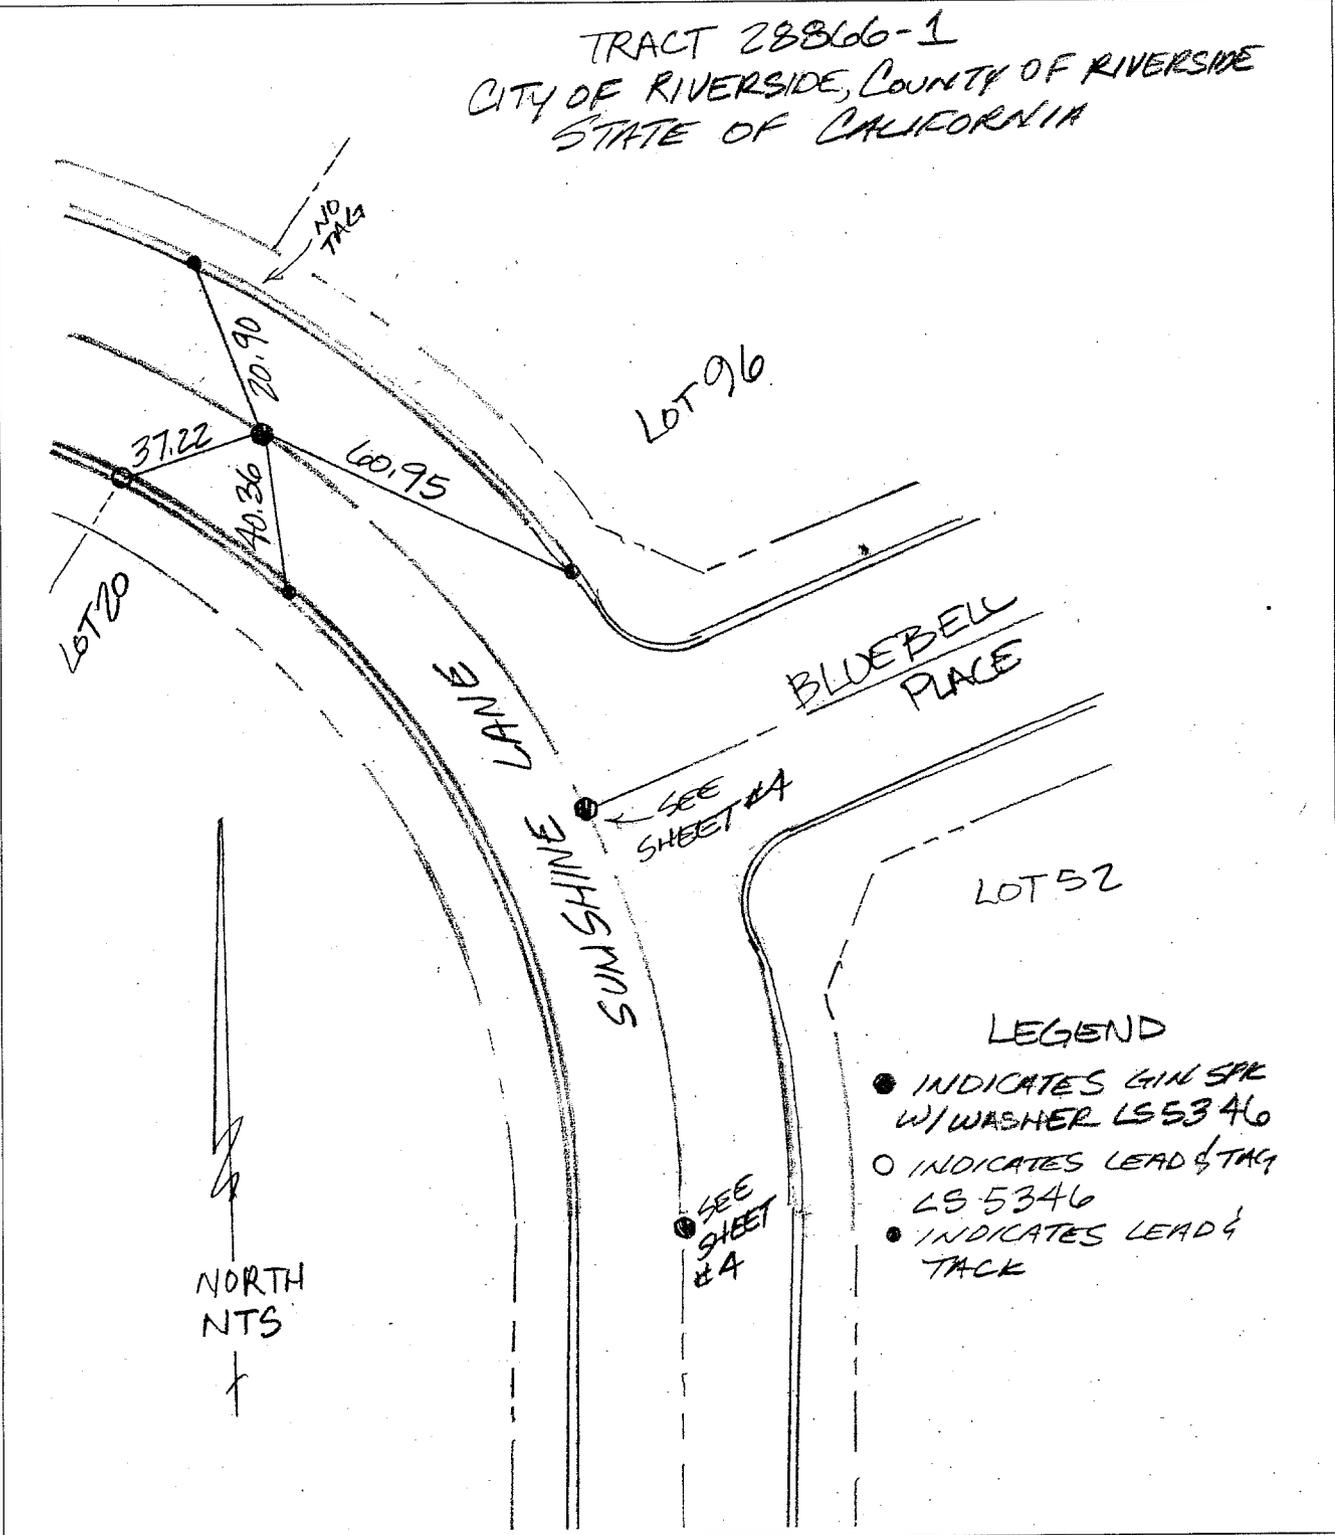

- LEGEND**
- INDICATES GIN SPIRE W/ WASHER LS 5346
 - INDICATES LEAD & TAG LS 5346
 - INDICATES LEAD & TACK

- ✕ FD. Ramset Nail on T/C
- FD. LD. & TK. on T/C
- FD. "C" Nail on T/C
- Set LD. & TK. on T/C

P.K. and City Engineer tag to be set @ surface after street construction is complete. (If possible)

Scale: .
 Date: .
 Drawn by: .
 F.B.: .
 TR-

OFFICIAL TIE PLAT
CITY OF RIVERSIDE



These ties are for the purpose of perpetuating the found monumentation. No claim is made as to the relationship of the points or lines shown hereon to true boundary locations.

Cadme MB: 49-3