


10830 TIF

Street: FAIR ISLE DR.

X-Street: LOCHMOOR DR.

OFFICIAL USE ONLY

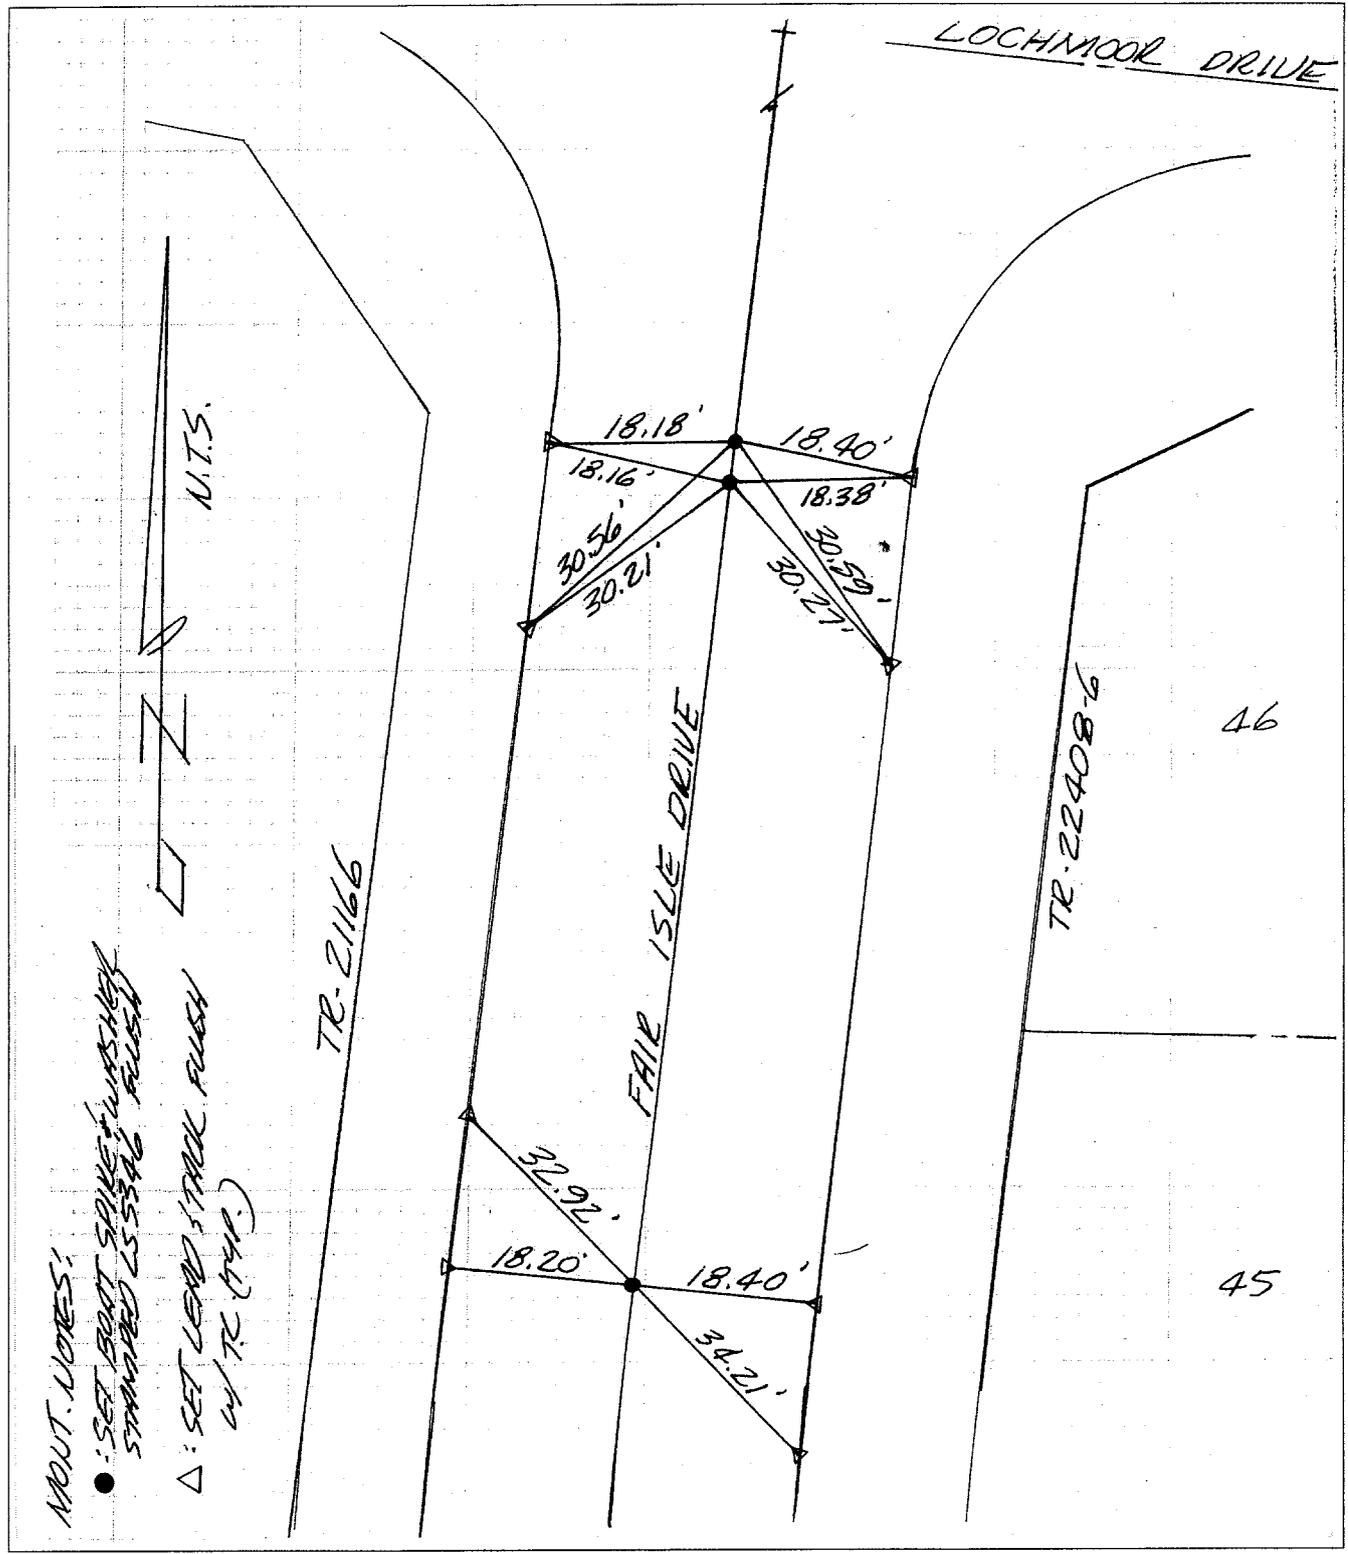

MOUNT. NOTES:

- SET BRASS SPINE W/ WASH W/ STAMPED LS 5346 FULL
- △ SET LEAD STAK. PUGH W/ TR. (TRIP.)

TR-21166

FAIR ISLE DRIVE

TR-22408-6

46

45

- × FD. Ramset Nail on T/C
- FD. LD. & TK. on T/C
- FD. "C" Nail on T/C
- Set LD. & TK. on T/C

P.K. and City Engineer tag to be set @ surface after street construction is complete. (If possible)

Scale: .
 Date: .
 Drawn by: .
 F.B.: .
 TR-

OFFICIAL TIE PLAT

CITY OF RIVERSIDE

These ties are for the purpose of perpetuating the found monumentation. No claim is made as to the relationship of the points or lines shown hereon to true boundary locations.



Cadme MB: 49-3