

11021.TIF

Street:

WEST VIEW DRIVE


OFFICIAL USE ONLY

X-Street: BC. EC. N. / GLEN AIRE

SWING TIES

● FD. 1" I.P. W/LS 3018
PPLUG PER. FB 838032/61
FOR TR. 8146 FLUSH

() - REC. DIST
PER. FB
838032/61 FOR
TR 8146

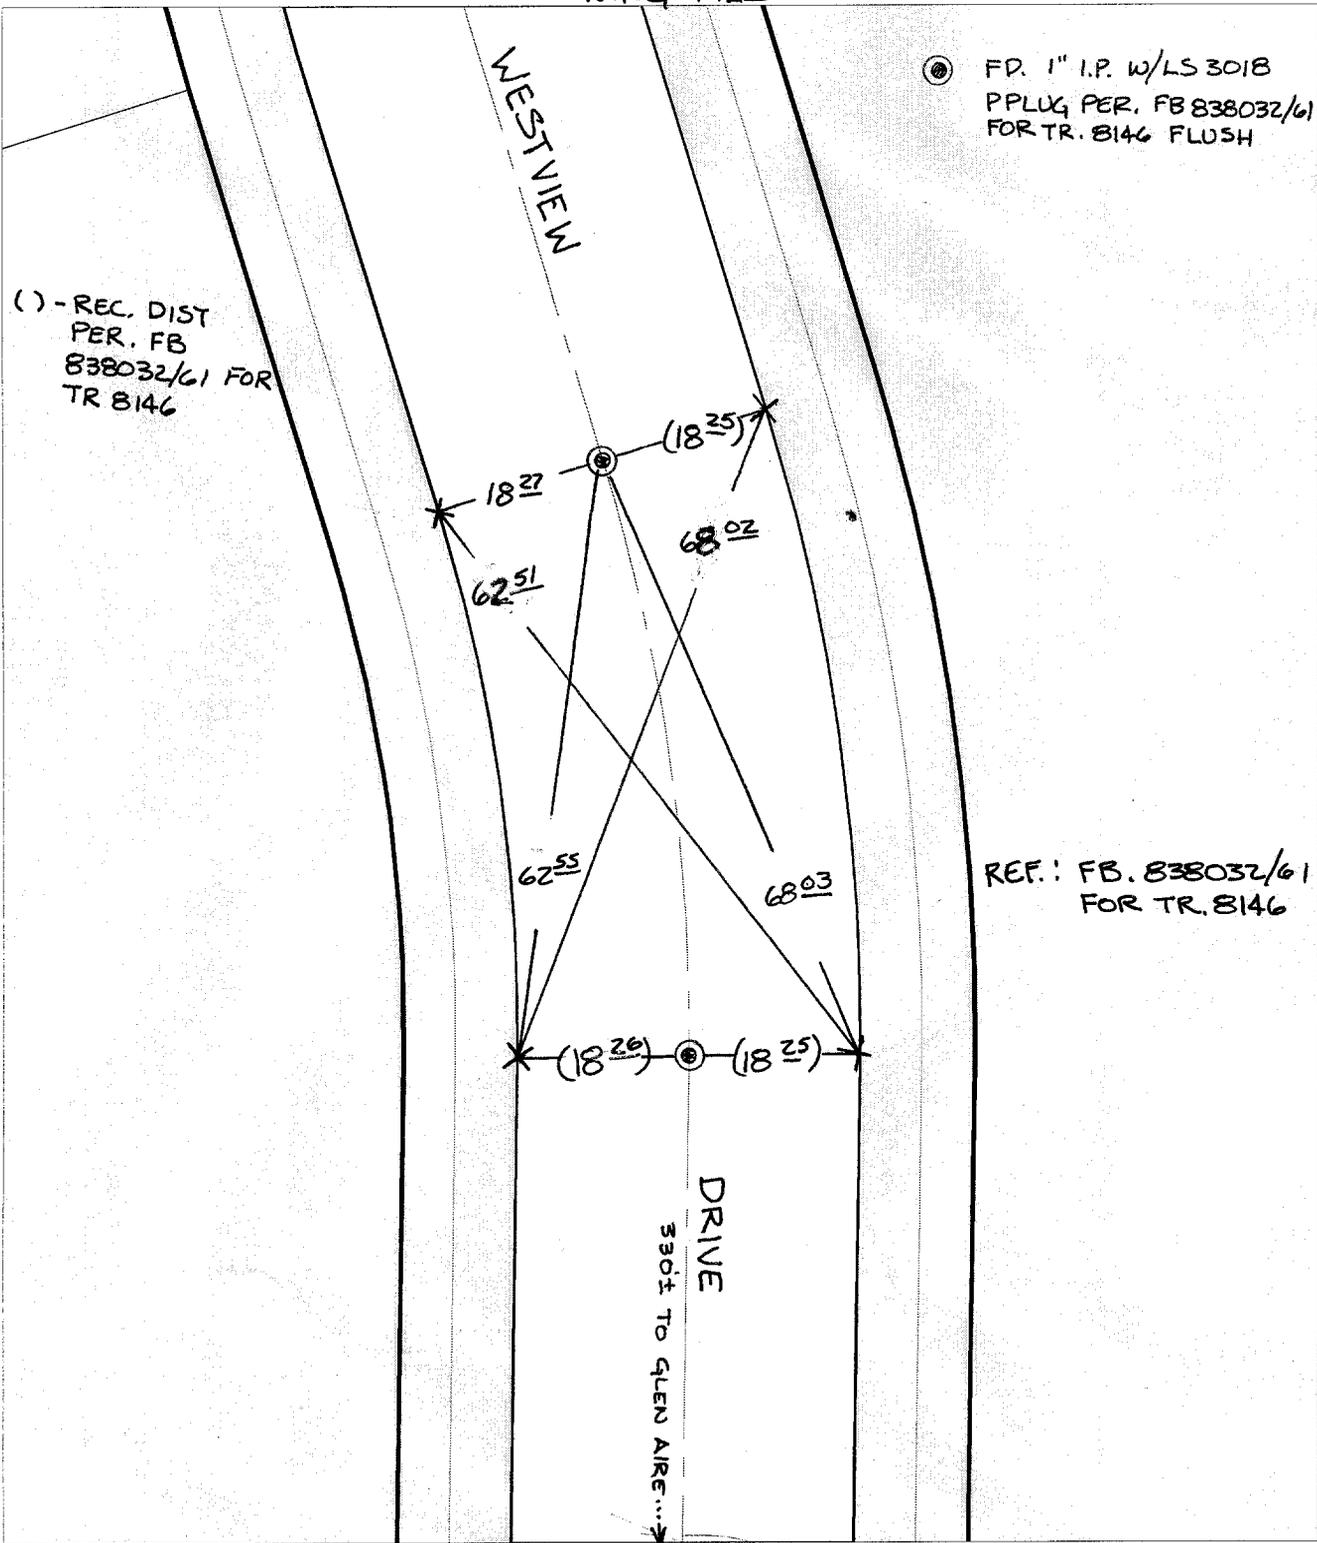

REF.: FB. 838032/61
FOR TR. 8146

- × FD. Ramset Nail on T/C ● FD. LD. & TK. on T/C
- FD. "C" Nail on T/C ○ Set LD. & TK. on T/C

P.K. and City Engineer tag to be set @
surface after street construction is
complete. (If possible)

Scale: 1" = 20'
 Date: 07/10/02
 Drawn by: Survey
 F.B.:
 TR-Sec: T3SR4W-6

OFFICIAL TIE PLAT

CITY OF RIVERSIDE



*These ties are for the purpose of perpetuating the found
 monumentation. No claim is made as to the relationship of
 the points or lines shown hereon to true boundary locations.*

Sheet 1 of 1
 Cadme MB: 56-7