


1103.717

HISTORICAL DATA
MB 35/47-48

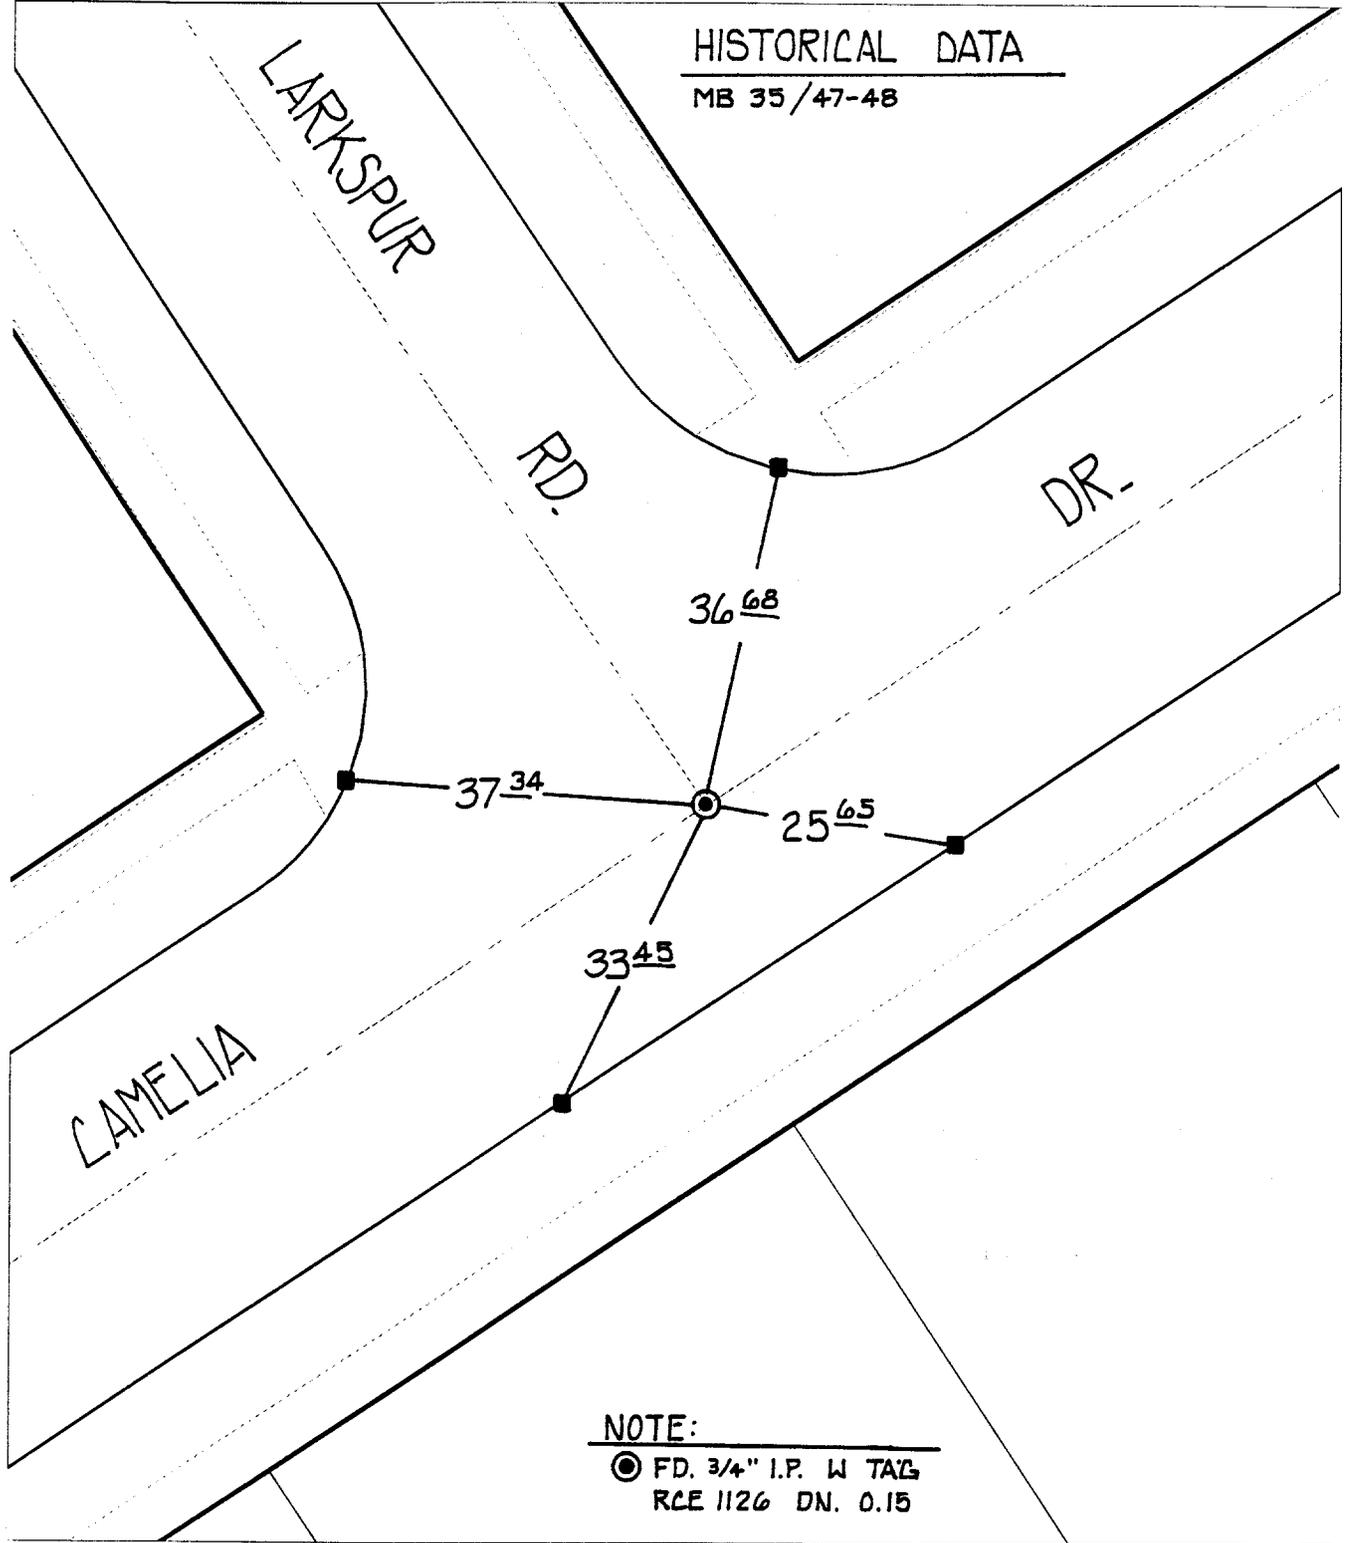

NOTE:
 ● FD. 3/4" I.P. W TAGS
 RCE 1126 DN. 0.15

- ✕ FD. Ramset Nail on T/C
- FD. LD. & TK. on T/C
- FD. "C" Nail on T/C
- Set LD. & TK. on T/C

Street: LARKSPUR RD.
 X-Street: CAMELIA DR.
 OFFICIAL USE ONLY

Scale: 1" = 20'
 Date: 08/23/99
 Drawn by: L. Harris
 W.O.:
 F.B.:

OFFICIAL TIE PLAT

CITY OF RIVERSIDE

These ties are for the purpose of perpetuating the found monumentation. No claim is made as to the relationship of the points or lines shown hereon to true boundary locations.



Sheet 4 of 4
 File No.: