

SWING TIES




11075 TIE

Street: GARDENA DRIVE

OFFICIAL USE ONLY

X-Street:

TR. BNDY.

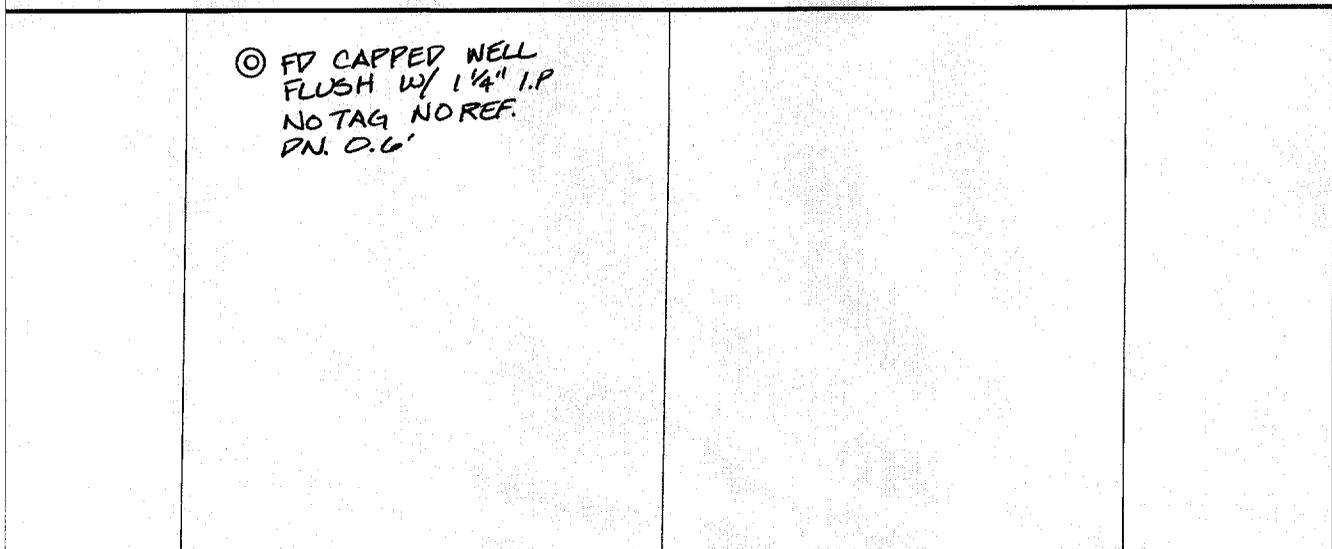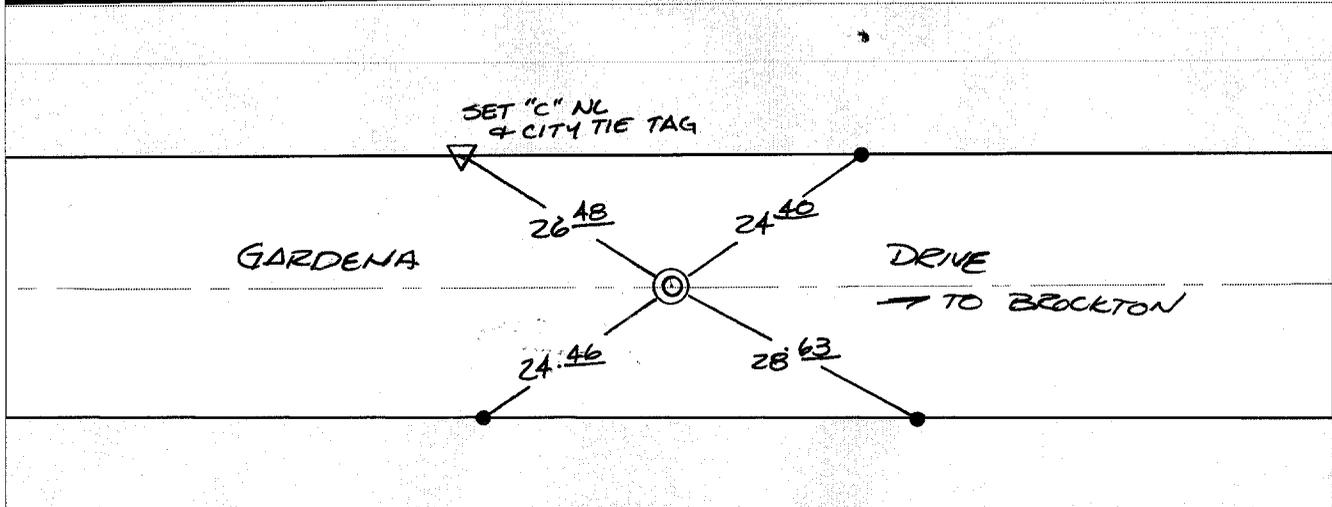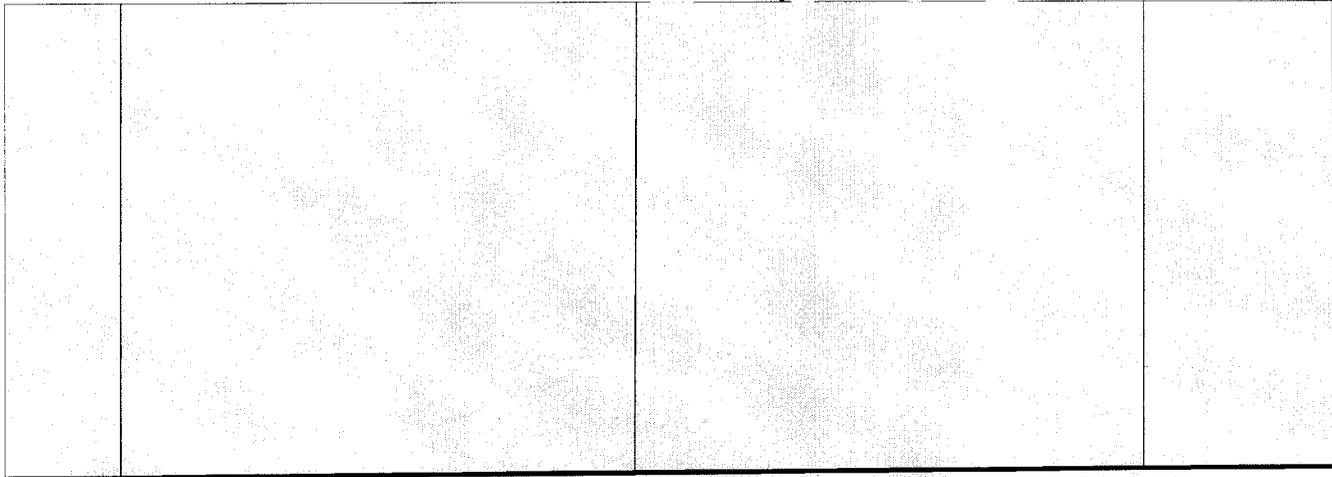

⊙ FD CAPPED WELL  
 FLUSH W/ 1 1/4" I.P.  
 NO TAG NO REF.  
 DN. 0.6'

✕ FD. Ramset Nail on T/C    ● FD. LD. & TK. on T/C    P.K. and City Engineer tag to be set @ surface after street construction is complete. (If possible)  
 ■ FD. "C" Nail on T/C    ○ Set LD. & TK. on T/C

Scale: 1" = 20'  
 Date: 01/30/03  
 Drawn by: SURVEY  
 F.B.:  
 TR-Sec: T2SR5W-34

**OFFICIAL TIE PLAT**  
**CITY OF RIVERSIDE**  
*These ties are for the purpose of perpetuating the found monumentation. No claim is made as to the relationship of the points or lines shown hereon to true boundary locations.*

Sheet 1 of 1  
 Cadme MB: 38-8