

11191.TIF


Street:

FIFTH STREET

X-Street:  
OFFICIAL USE ONLY

PINE STREET

### TRANSIT TIES

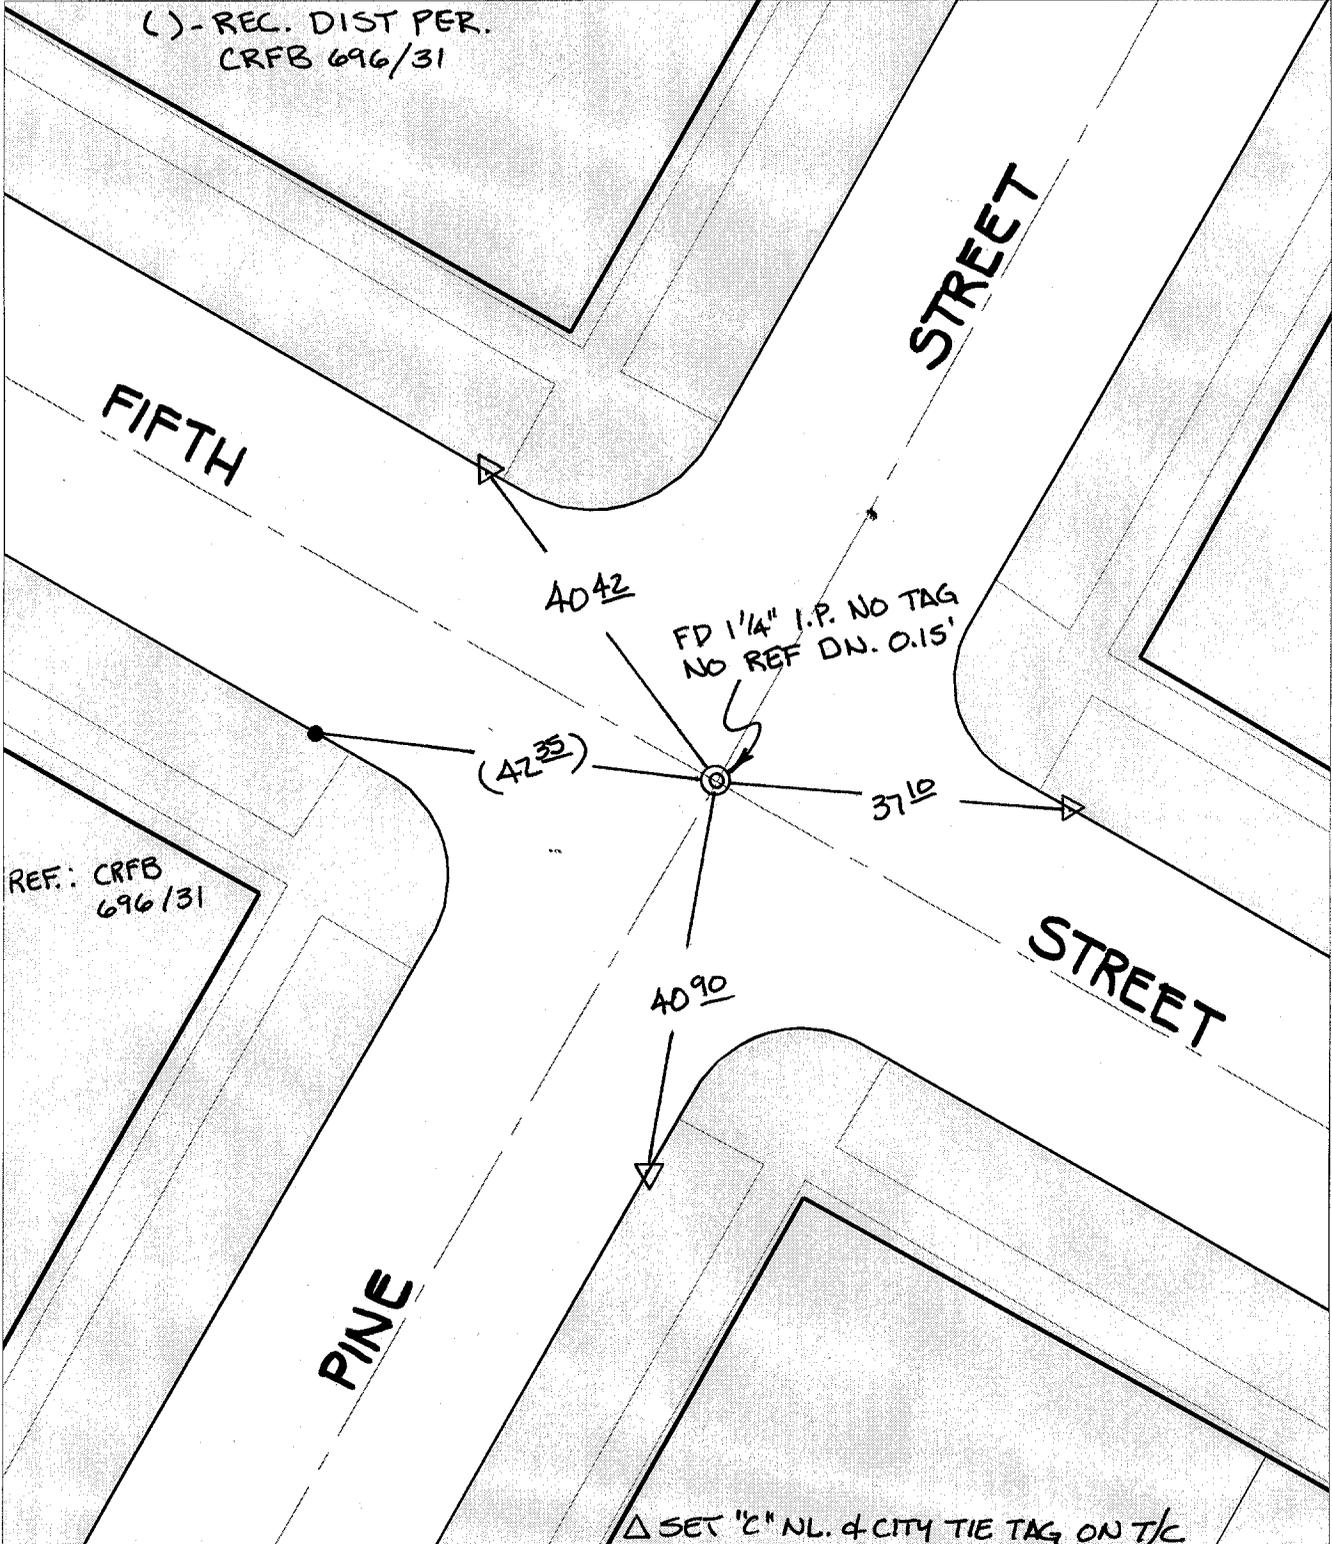

( ) - REC. DIST PER.  
CRFB 696/31

FIFTH

STREET

4042

FD 1 1/4" I.P. NO TAG  
NO REF DN. 0.15'

(4235)

3710

STREET

REF.: CRFB  
696/31

PINE

4090

△ SET "C" NL. & CITY TIE TAG ON T/C

× FD. Ramset Nail on T/C  
■ FD. "C" Nail on T/C

● FD. LD. & TK. on T/C  
○ Set LD. & TK. on T/C

P.K. and City Engineer tag to be set @  
surface after street construction is  
complete. (If possible)

Scale: 1" = 20'  
 Date: 04/18/03  
 Drawn by: SURVEY  
 F.B.:  
 TR-Sec: -

## OFFICIAL TIE PLAT

### CITY OF RIVERSIDE



*These ties are for the purpose of perpetuating the found  
 monumentation. No claim is made as to the relationship of  
 the points or lines shown hereon to true boundary locations.*

Sheet 1 of 1  
 Cadme MB: 24-5