


Street: CANYON HILL DR.
 X-Street: MIDDLE CREEK RD

OFFICIAL USE ONLY

RECEIVED
 APR 6 1989
 DEPT. OF PUBLIC WORKS

1150511

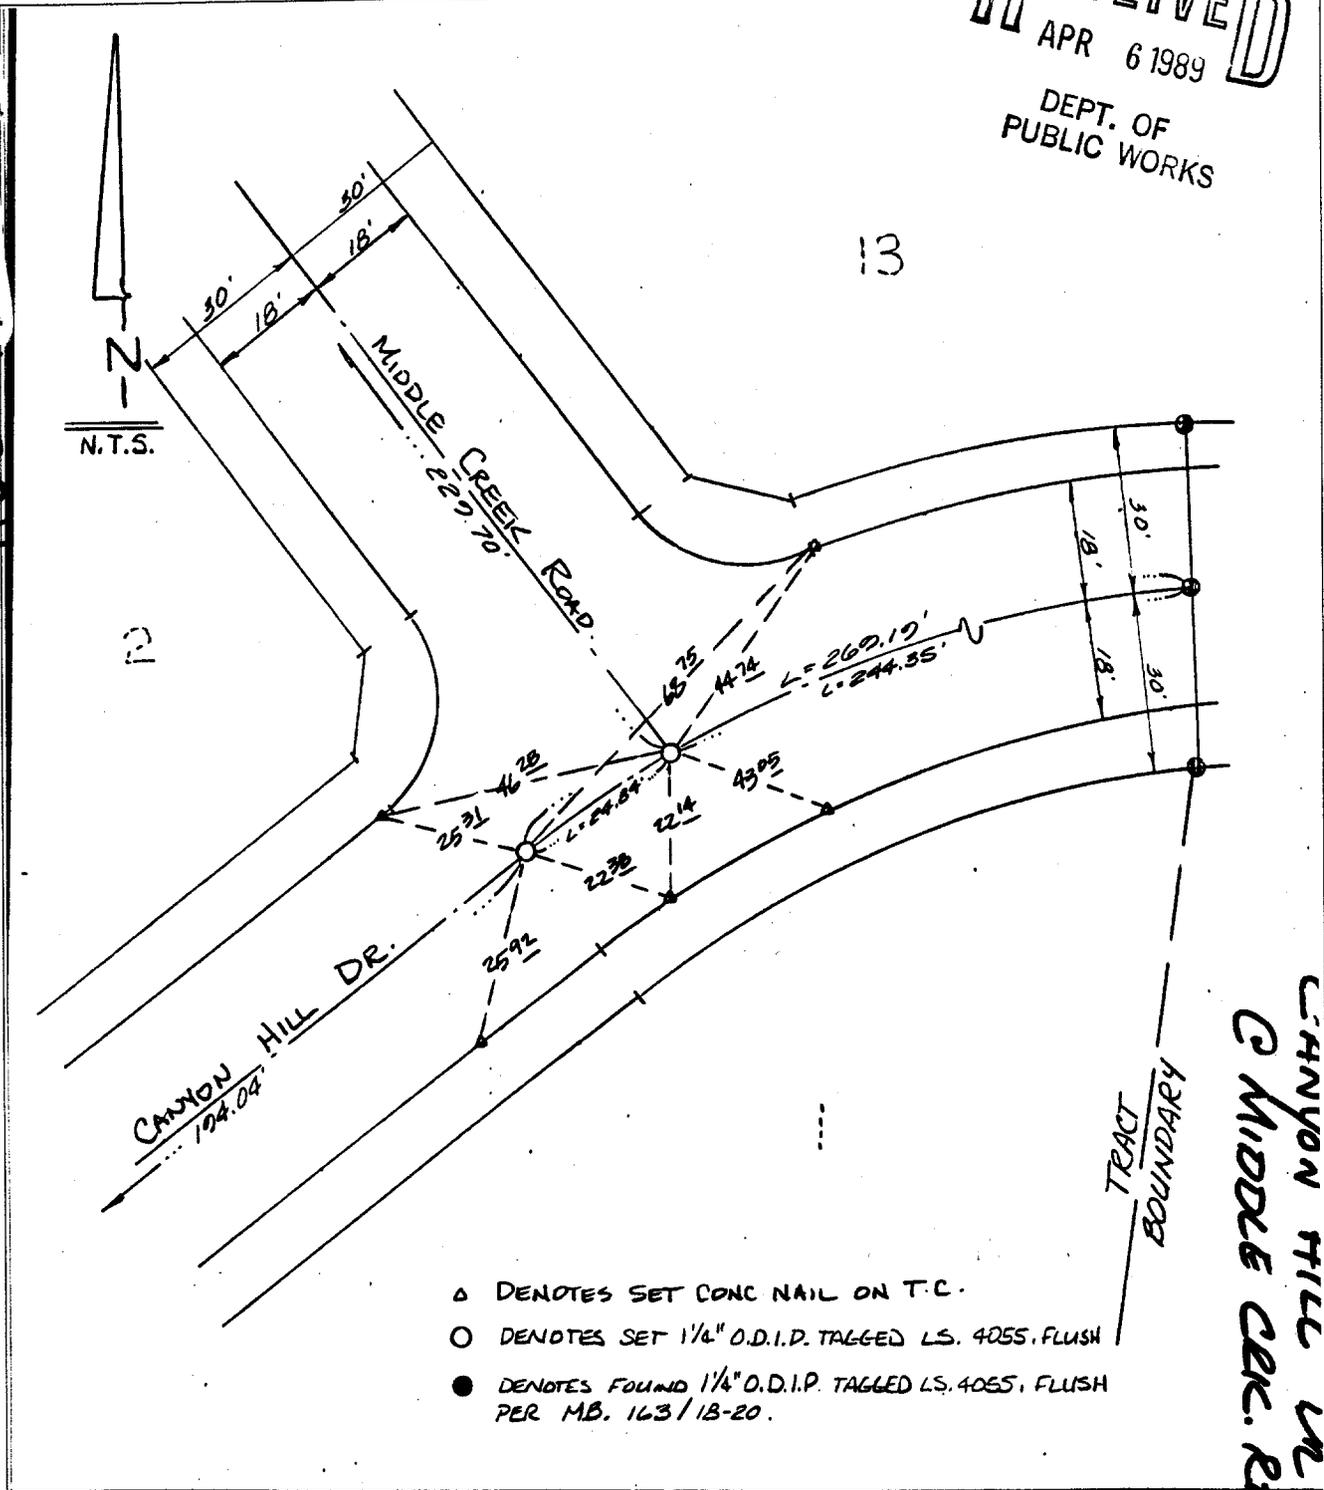

J.N. BEELER AND ASSOCIATES

- × FD. Ramset Nail on T/C
- FD. "C" Nail on T/C
- FD. LD. & TK. on T/C
- Set LD. & TK. on T/C

OFFICIAL TIE PLAT
CITY OF RIVERSIDE

These ties are for the purpose of perpetuating the found monumentation. No claim is made as to the relationship of the points or lines shown hereon to true boundary locations.

TRACT 21156-2

Sheet 1 of 1

File No.:

Scale: _____
 Date: _____
 Drawn by: _____
 W.O.: _____
 F.B.: _____