


11535.TIF

Street:

RUSSELL ST

X-StreetCUL-DE-SAC SE MULBERRY  
OFFICIAL USE ONLY

SWING TIES

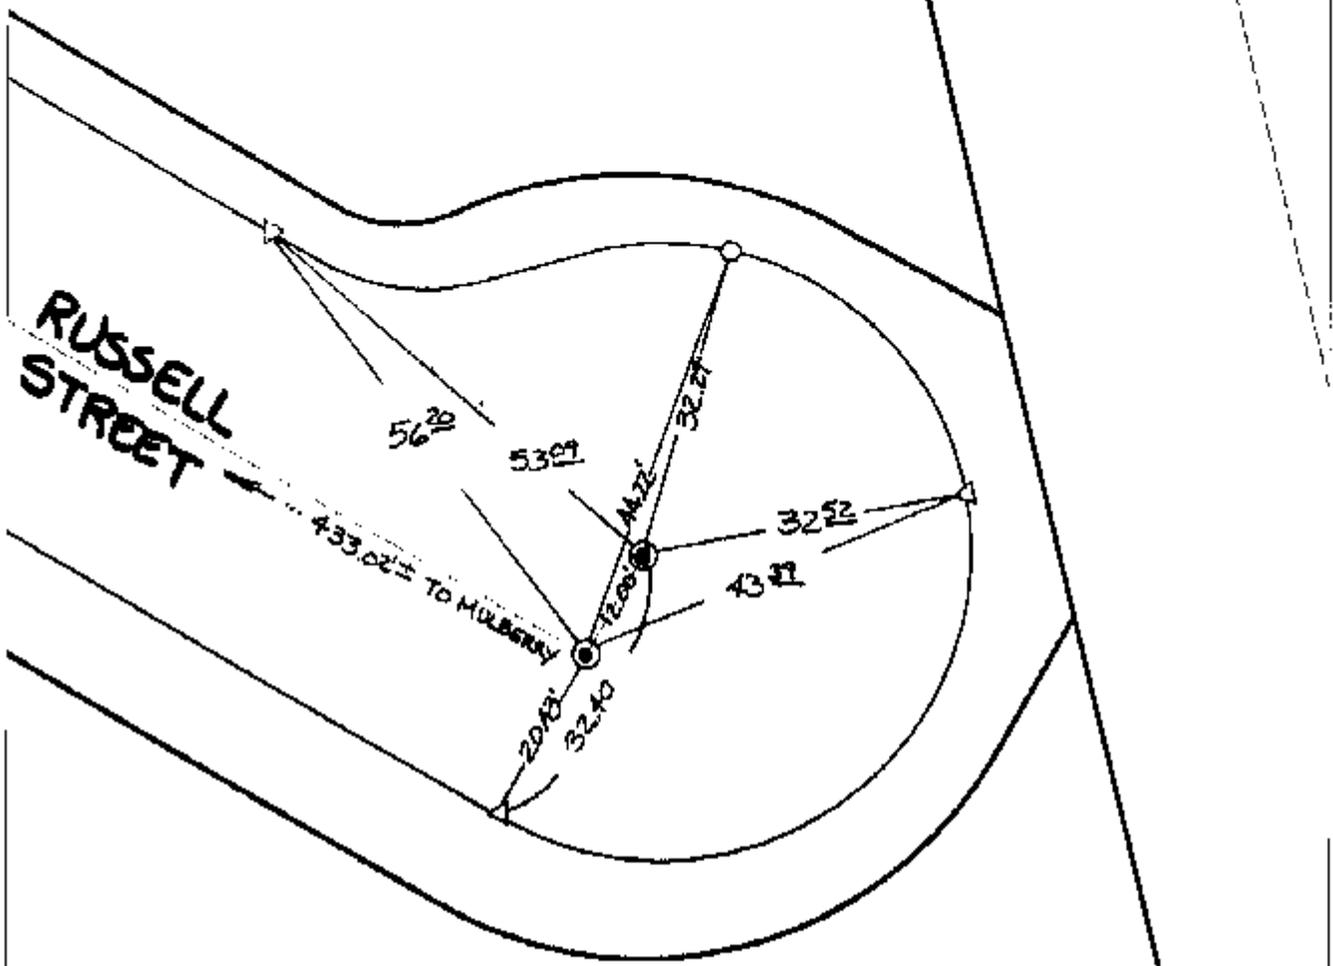

- ⊙ FD. BRASS DISC STPD" DN. 0.85' IN CAPPED WELL MON
- ⊙ FD. 1" I.P. NO TAG NO REF. FLUSH

- SET PK NAIL ON T/C
- △ SET PK NAIL W/CITY TIE TAG ON T/C

- × FD. Ramset Nail on T/C
- FD. LD. & TK. on T/C
- FD. "C" Nail on T/C
- Set LD. & TK. on T/C
- P.K. and City Engineer tag to be set @ surface after street construction is complete. (If possible)

Scale: 1" = 20'  
 Date: 01/17/03  
 Drawn by: survey  
 F.B.:  
 TR-Sec: -

**OFFICIAL TIE PLAT**  
**CITY OF RIVERSIDE**

*These ties are for the purpose of perpetuating the found monumentation. No claim is made as to the relationship of the points or lines shown hereon to true boundary locations.*



Sheet 1 of 1  
 Cadme MB: 25-4