


Street:

BROADMOOR STREET

X-Street:

LARKIN COURT

OFFICIAL USE ONLY

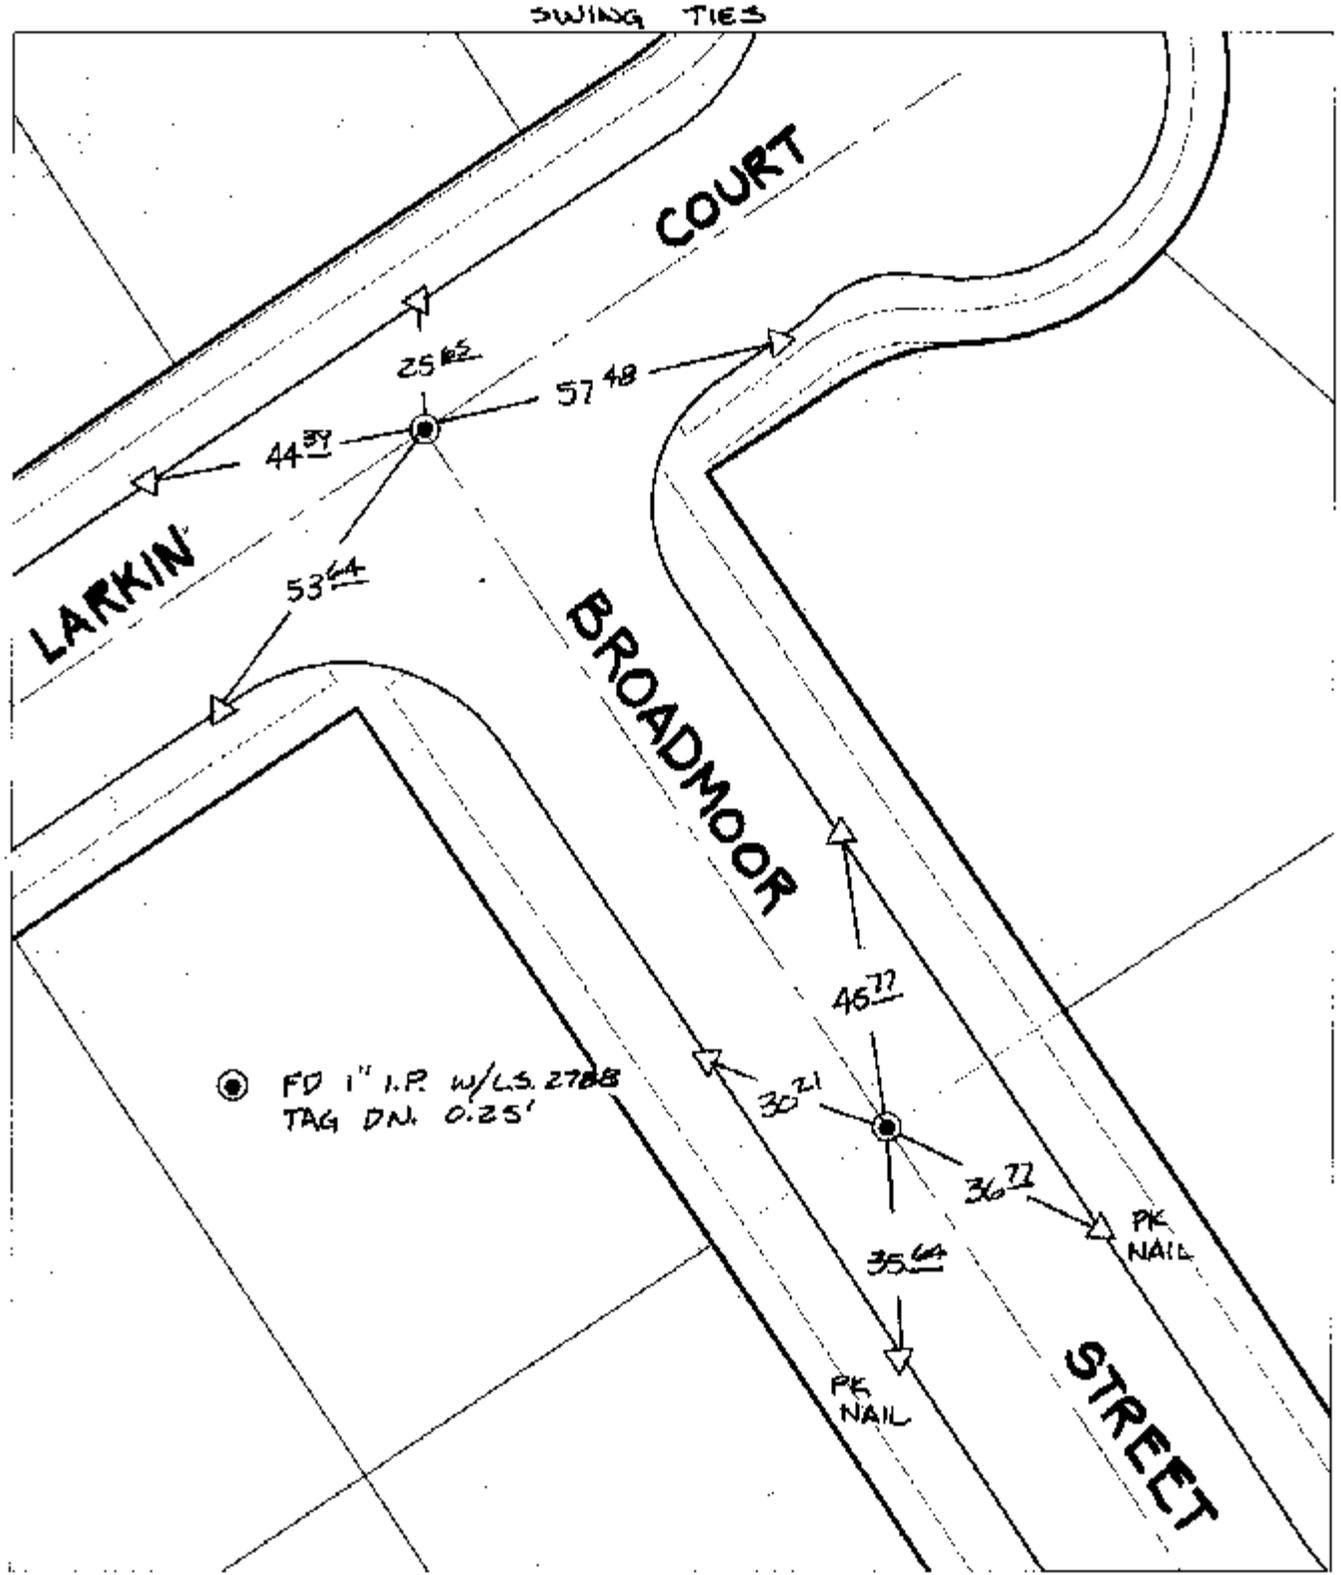


× FD. Ramset Nail on T/C    ● FD. LD. & TK. on T/C    P.K. and City Engineer tag to be set @  
 ■ FD. "C" Nail on T/C    ○ Set LD. & TK. on T/C    surface after street construction is  
    complete. (if possible)

Scale: 1" = 30'  
 Date: 11/27/04  
 Drawn by: survey  
 F.B.:  
 TR-Sec: T3SR5W-5

## OFFICIAL TIE PLAT

### CITY OF RIVERSIDE

*These ties are for the purpose of perpetuating the found monumentation. No claim is made as to the relationship of the points or lines shown hereon to true boundary locations.*

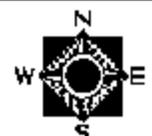

Sheet 1 of 1  
 Cadme MB: 66-2