

11997.TIF



8

LEGEND

- △ - SET BT. SPK TAGGED "RCE 20300"
- - SET L & N IN TOP OF CURB ON PL PROD "RCE 20300"
- - SET NAIL IN TOP OF CURB

(SEE SH. 2)

PL PAR. 9
PAR. 8


7
P.M. 30782

PAR. 7
PAR. 6 PL

6
①

Street: CABOT RD.
X-Street: CARTER AVE.
OFFICIAL USE ONLY

JENKINS LN.

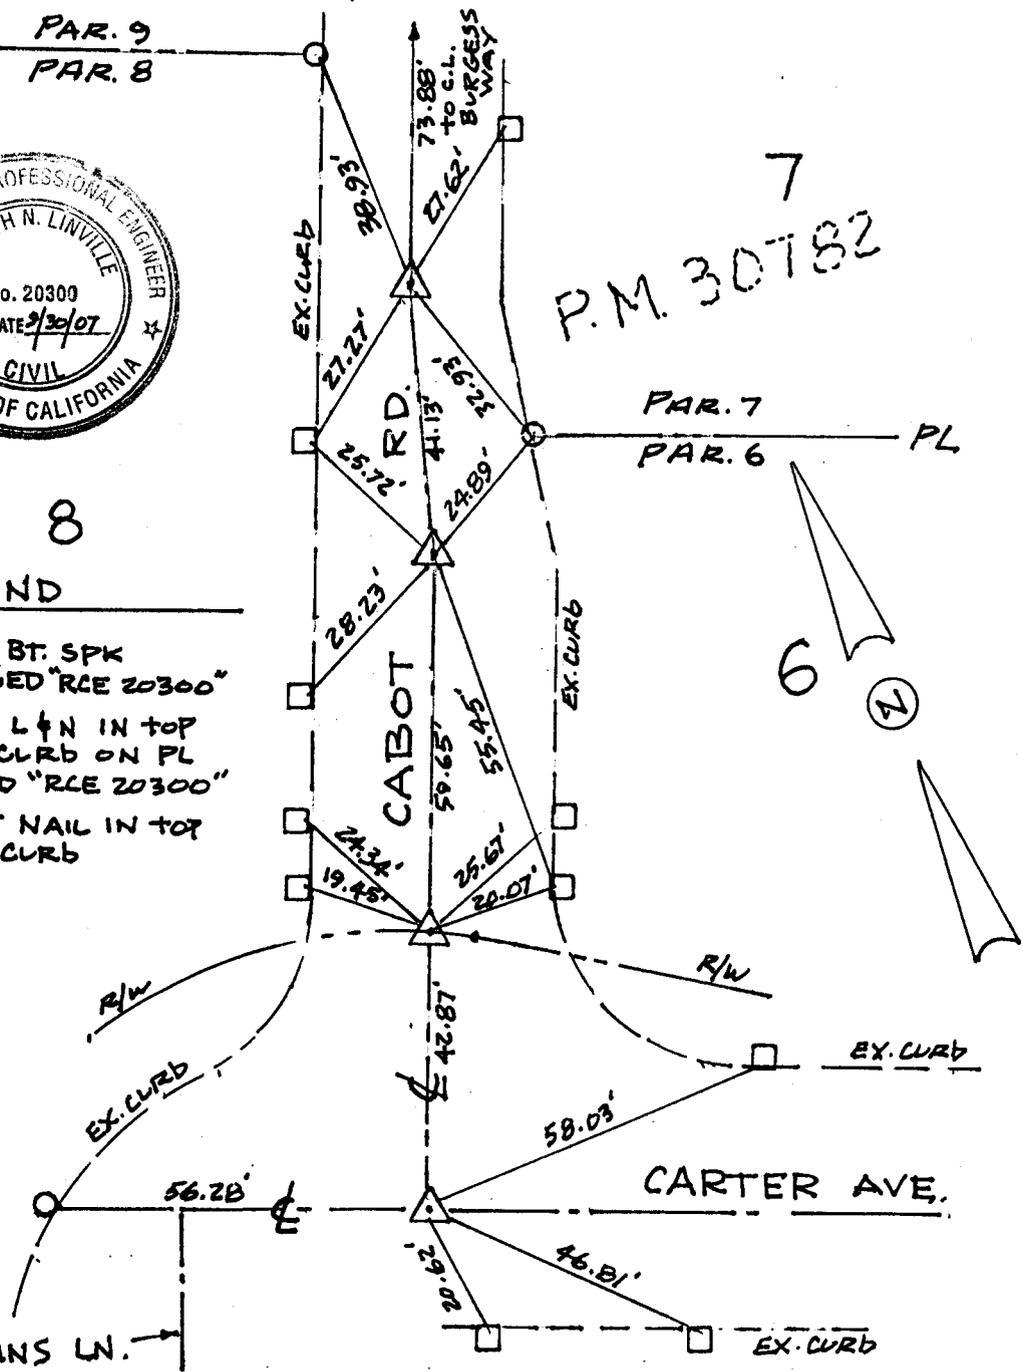

Scale: 1"=30'
 Date: 6/5/06
 Drawn by: KNL

OFFICIAL TIE PLAT
CITY OF RIVERSIDE

These ties are for the purpose of perpetuating the found monumentation. No claim is made as to the relationship of the points or lines shown hereon to true boundary locations.

P.M. 30782
 P.M. B. 208/00-89
 Sheet: 1 of 4
 File No.: