

PLANS PREPARED BY:

**adkan**  
**ENGINEERS**  
Civil Engineering · Surveying · Planning

CENTERLINE TIE SHEET

JOB TRACT NO. 29628

JOB NO. 6124

DRAWN BY: JCF

DATE 08/2007


SHEET NO. 8 OF 20

13088.TIF

19

34

35

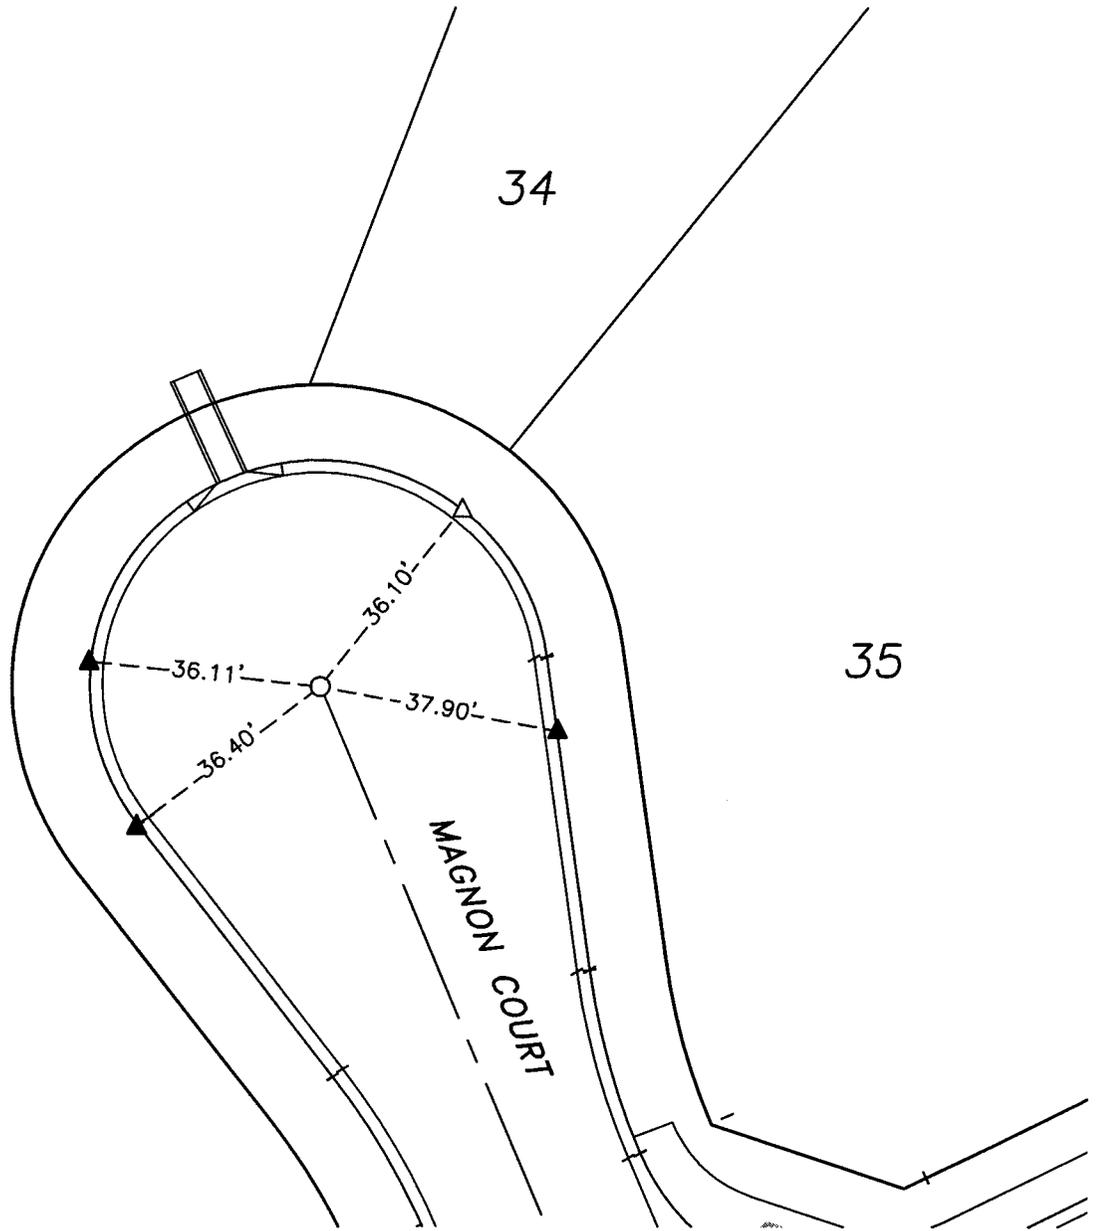


MAGNON COURT



SCALE : 1" = 30'

**LEGEND:**

- ▲ INDICATES LEAD AND TACK
- INDICATES SPIKE & WASHER STAMPED L.S. 5390
- △ INDICATES SET LEAD & TAG L.S. 5390
- SET 1" IRON PIPE FLUSH TAGGED L.S. 5390

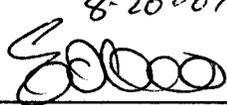8-20-07  
  
 \_\_\_\_\_  
 EDY POWELL ADKISON  
 L.S. 5390, EXPIRES 9/30/08

