


SWING TIES

13150.TIF

STREET: TYLER STREET

X-STREET: P.I. N'LY OF HEDRICK

REF: 7933.TIF
CRFB 723

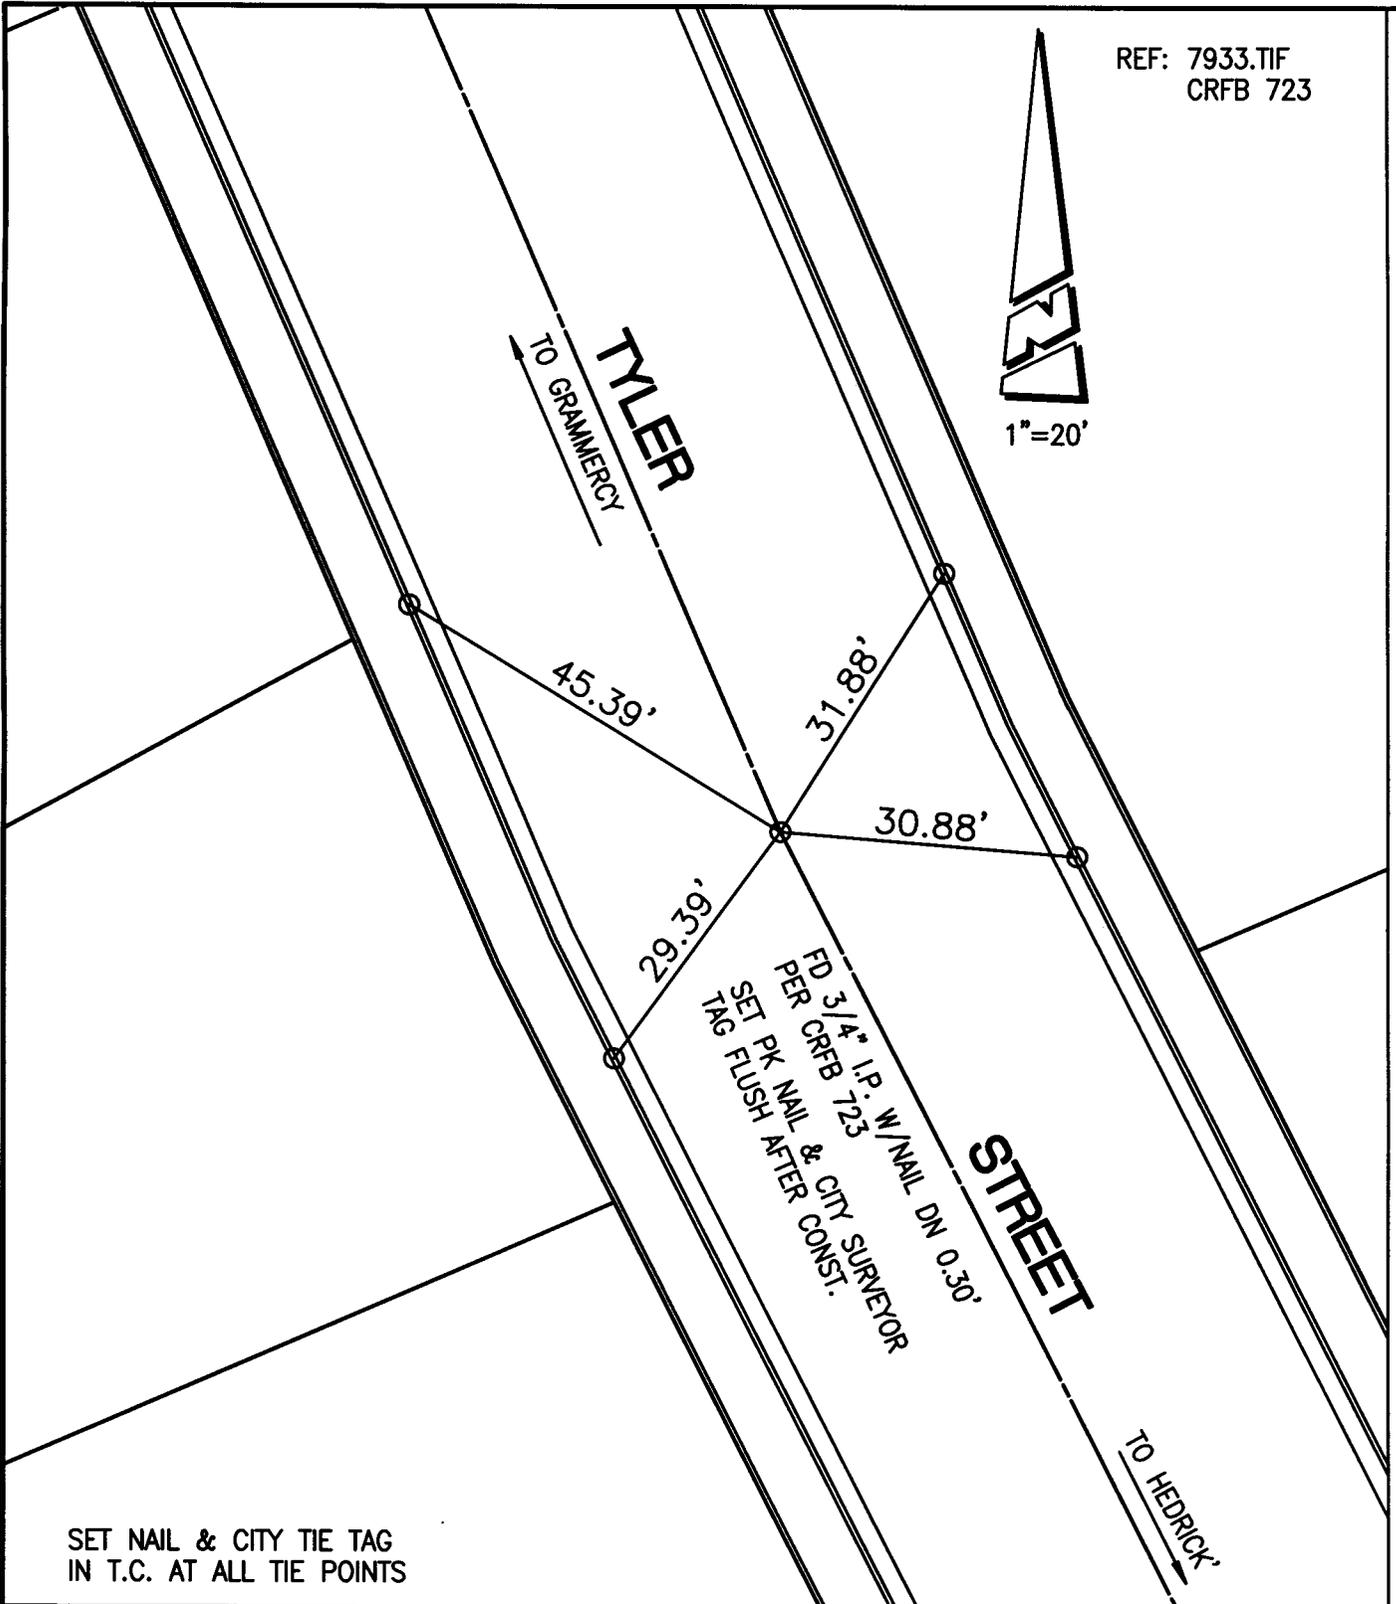

SET NAIL & CITY TIE TAG
IN T.C. AT ALL TIE POINTS

SCALE: 1"=20'

DATE: 8/05/07

DRAWN BY: CURT

F.B.:

SEC: 2 T.3S.,R.6W

OFFICIAL TIE PLAT CITY OF RIVERSIDE

THESE TIES ARE FOR THE PURPOSE OF PERPETUATING THE FOUND
MONUMENTATION. NO CLAIM IS MADE AS THE RELATIONSHIP OF THE
POINTS OR LINES SHOWN HEREON TO TRUE BOUNDARY LOCATIONS



SHEET 1 OF 1