

# SWING TIES

13151.TIF


STREET: TYLER STREET

X-STREET: HEDRICK AVENUE

REF: CRFB 633/5



1"=20'

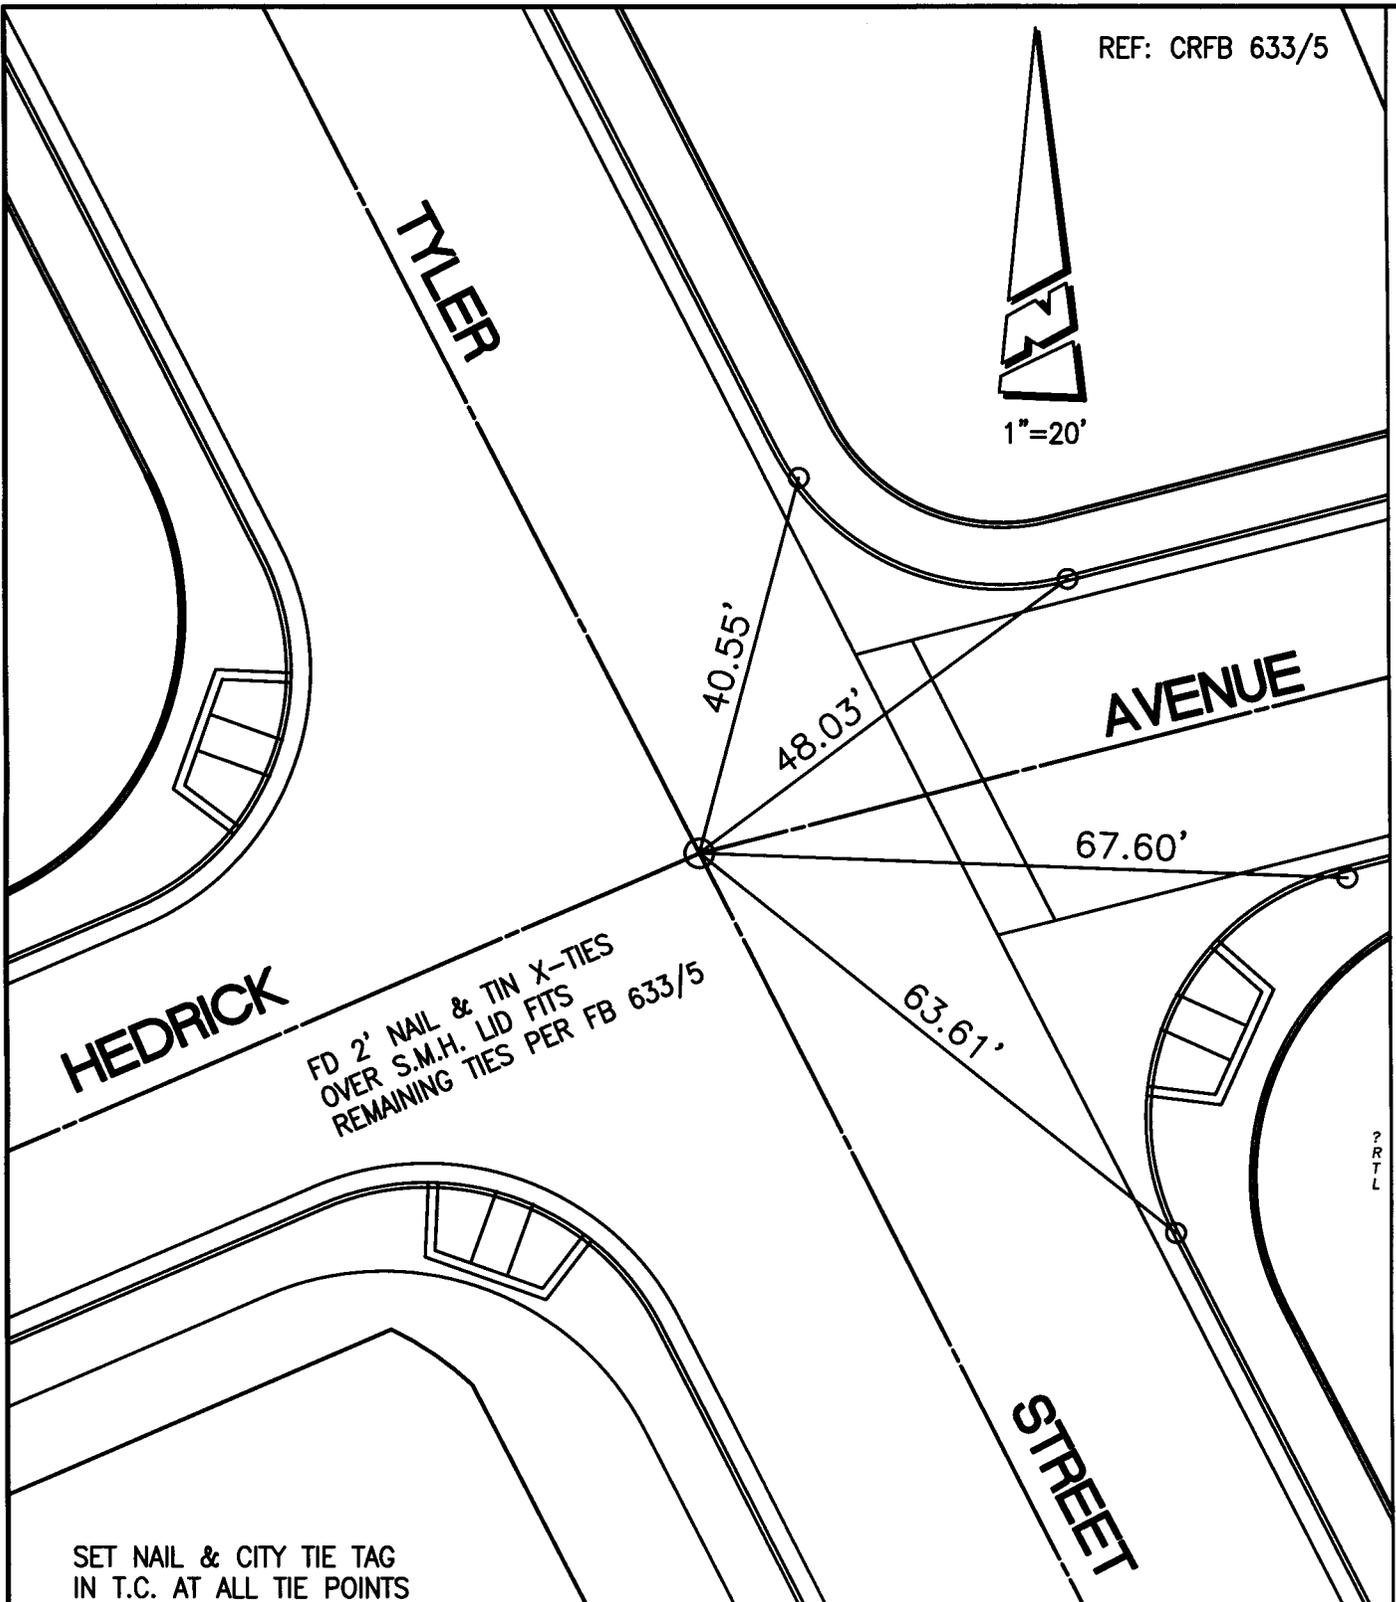


SET NAIL & CITY TIE TAG  
IN T.C. AT ALL TIE POINTS

SCALE: 1"=20'
DATE: 8/05/07
DRAWN BY: CURT
F.B.:
SEC: 11 T.3S.,R6W

## OFFICIAL TIE PLAT CITY OF RIVERSIDE

THESE TIES ARE FOR THE PURPOSE OF PERPETUATING THE FOUND MONUMENTATION. NO CLAIM IS MADE AS THE RELATIONSHIP OF THE POINTS OR LINES SHOWN HEREON TO TRUE BOUNDARY LOCATIONS

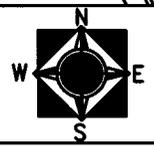

SHEET 1 OF 1