


Street: CHAUNCY PL

X-Street: OFFICIAL USE ONLY

1320 TIF

CHAUNCY

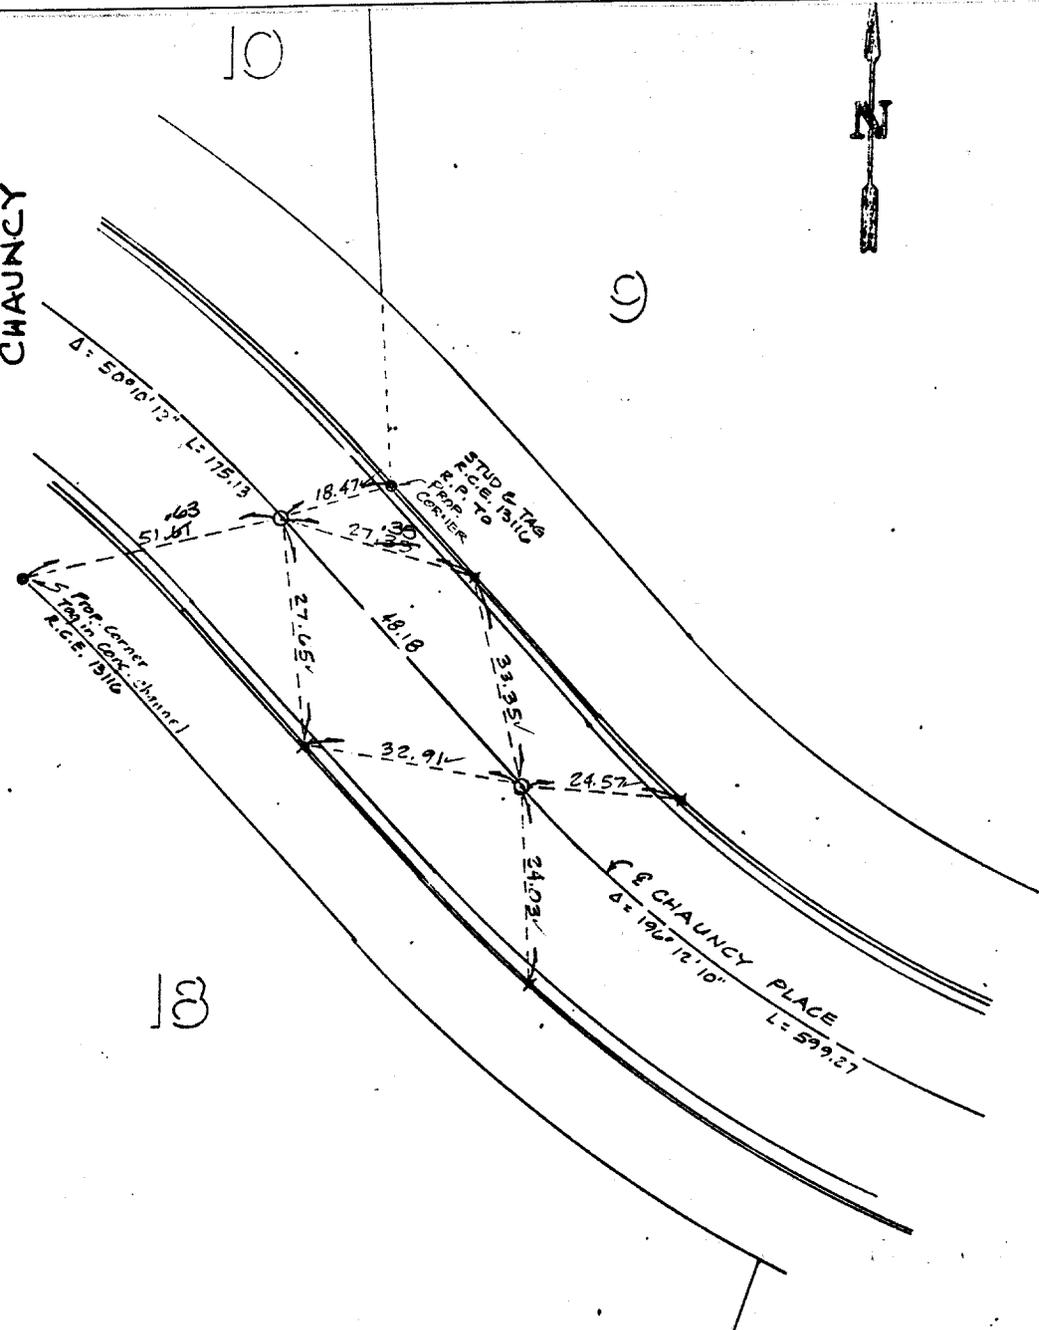

- o Indicates set 3/4" I.P. tagged RCE 13116, flush unless otherwise noted.
- x Indicates ties Nails set in top of curb.

FIELD CFB FANN-KLUB-BELDEN 4-12-85

G.V.W. ASSOCIATES, INC. WALNUT, CALIFORNIA	<b>MONUMENT TIES</b> FOR TRACT 18763	SHEET NO. 10 OF 11 DATE 4/11/85 SCALE 1" = 20' ±
---	---	--

- ⊗ FD. Ramset Nail on T/C
- FD. LD. & TK. on T/C
- FD. "C" Nail on T/C
- Set LD. & TK. on T/C

## OFFICIAL TIE PLAT

### CITY OF RIVERSIDE

*These ties are for the purpose of perpetuating the found monumentation. No claim is made as to the relationship of the points or lines shown hereon to true boundary locations.*

Scale:  
Date:  
Drawn by:  
W.O.:  
F.B.:

Sheet 1 of 1  
File No.: