


SWING TIES

REF: CRFB 641/66
 CRFB 604/42
 CRFB 600/68
 CRFB 224/74

13269.TJF

STREET: 14TH STREET

X-STREET: PALM AVE/REDWOOD DR.
 OFFICIAL USE ONLY

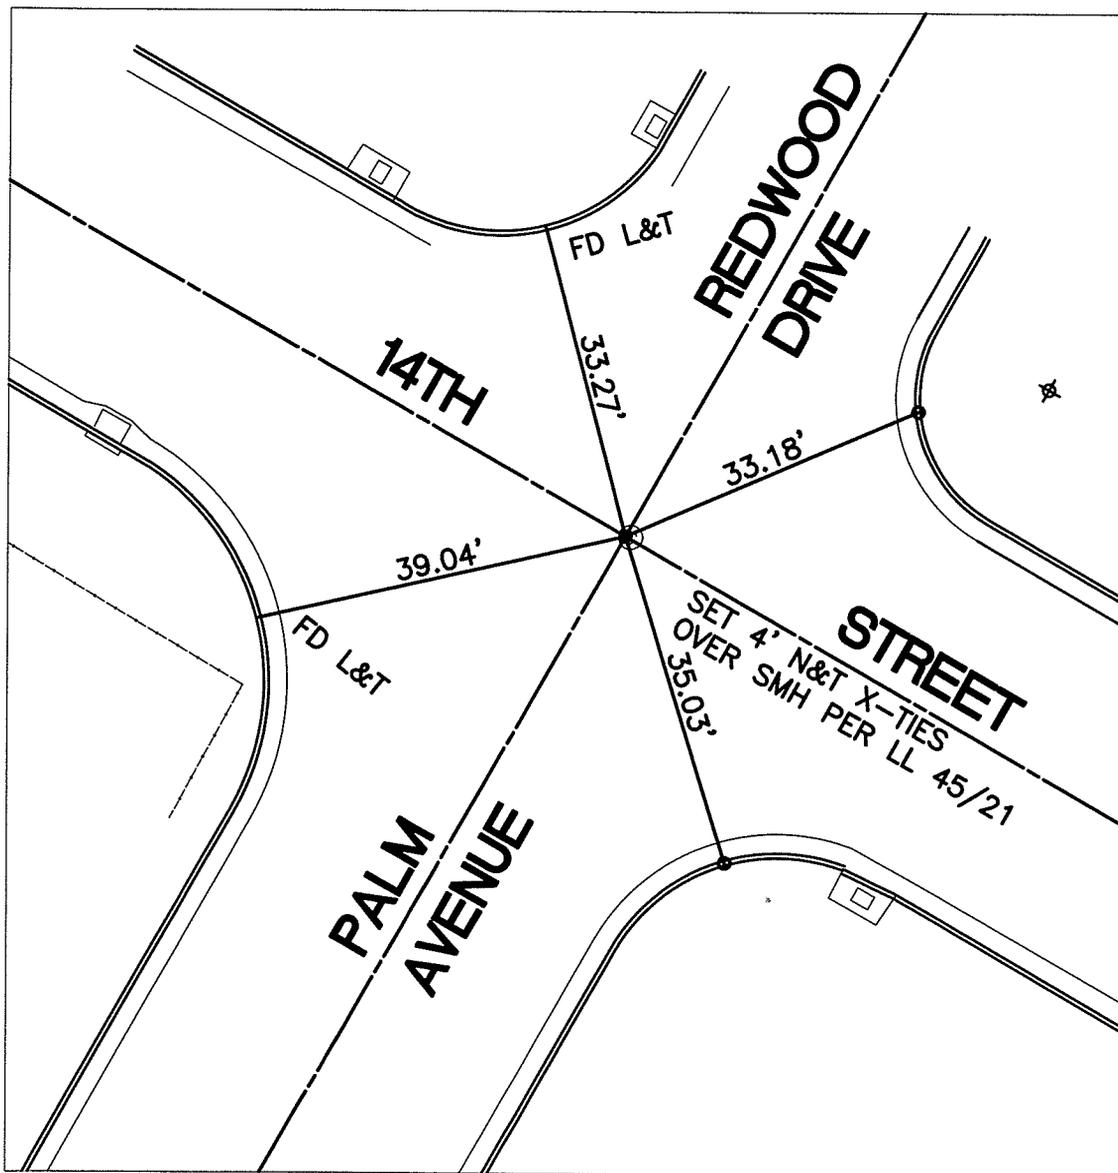

SCALE: 1"=20'
 DATE: 8/06/07
 DRAWN BY: CURT
 F.B.:
 SEC: T. S.,R. W

OFFICIAL TIE PLAT CITY OF RIVERSIDE

THESE TIES ARE FOR THE PURPOSE OF PERPETUATING THE FOUND
 MONUMENTATION. NO CLAIM IS MADE AS THE RELATIONSHIP OF THE
 POINTS OR LINES SHOWN HEREON TO TRUE BOUNDARY LOCATIONS



SHEET 1 OF 1