


X-STREET EV-DE-SAC

X-STREET

OFFICE USE ONLY

STREET CHEQUERS CT

1328.TIF

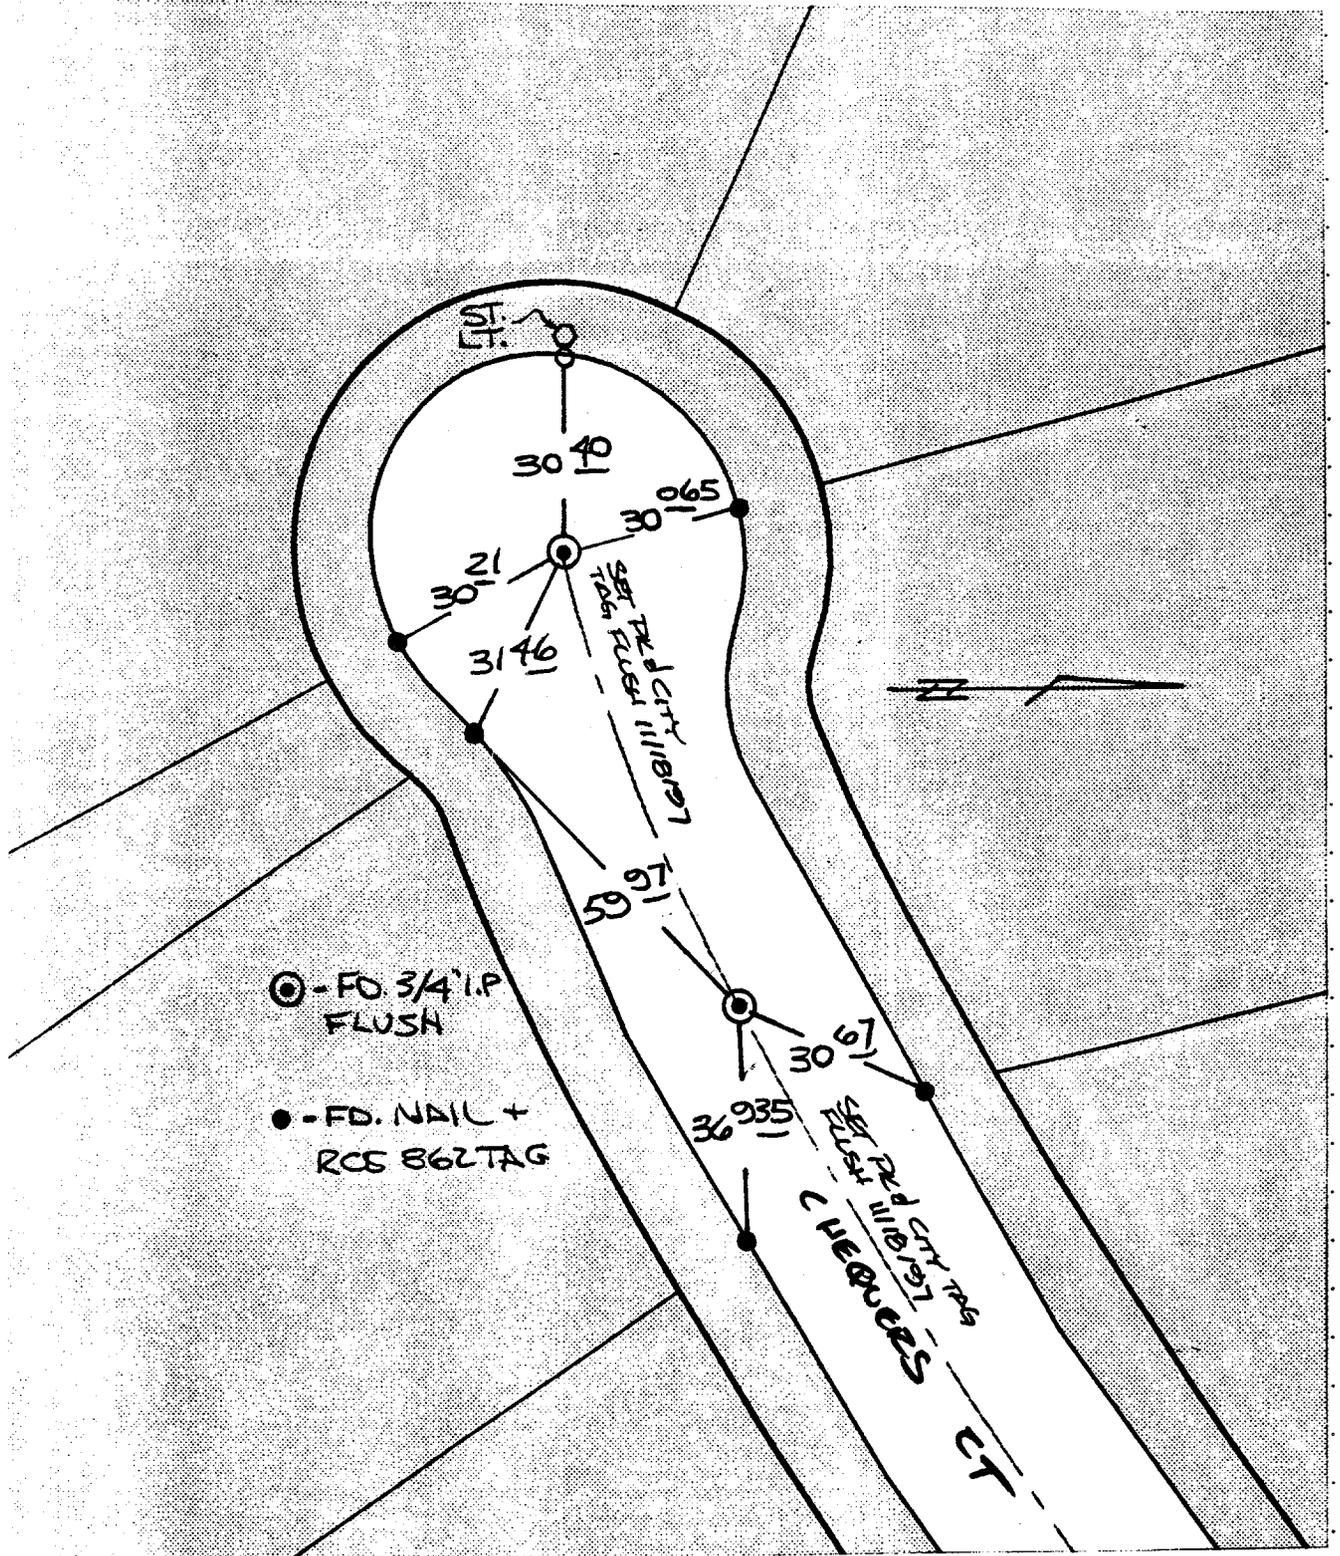

⊙ - FD. 3/4" I.P. FLUSH
 ● - FD. NAIL + RCE 862 TAG

X FD. Ramset Nail on T/C
 ■ FD. "C" Nail on T/C

● FD. LD. & TK. on T/C
 ○ SET LD. & TK. On T/C

SCALE: 1" = 20'

DATE: 1/27/98

DR. BY: ES

W.O.:

F.B.:

OFFICIAL TIE PLAT

CITY OF RIVERSIDE

These ties are for the purpose of perpetuating the found monumentation. No claim is made as to the relationship of the points or lines shown hereon to true boundary locations.

SHEET

1

OF 1 SHEETS

FILE NO.: