

13299.TIF

Street:


RIVERA STREET

X-Street:  
OFFICIAL USE ONLY

LATHAM STREET

TRANSIT & SWING TIES

● FD. 1" I.P. W/R0E9876  
TAG PER. PM 115/40,41  
DN. 0.2'

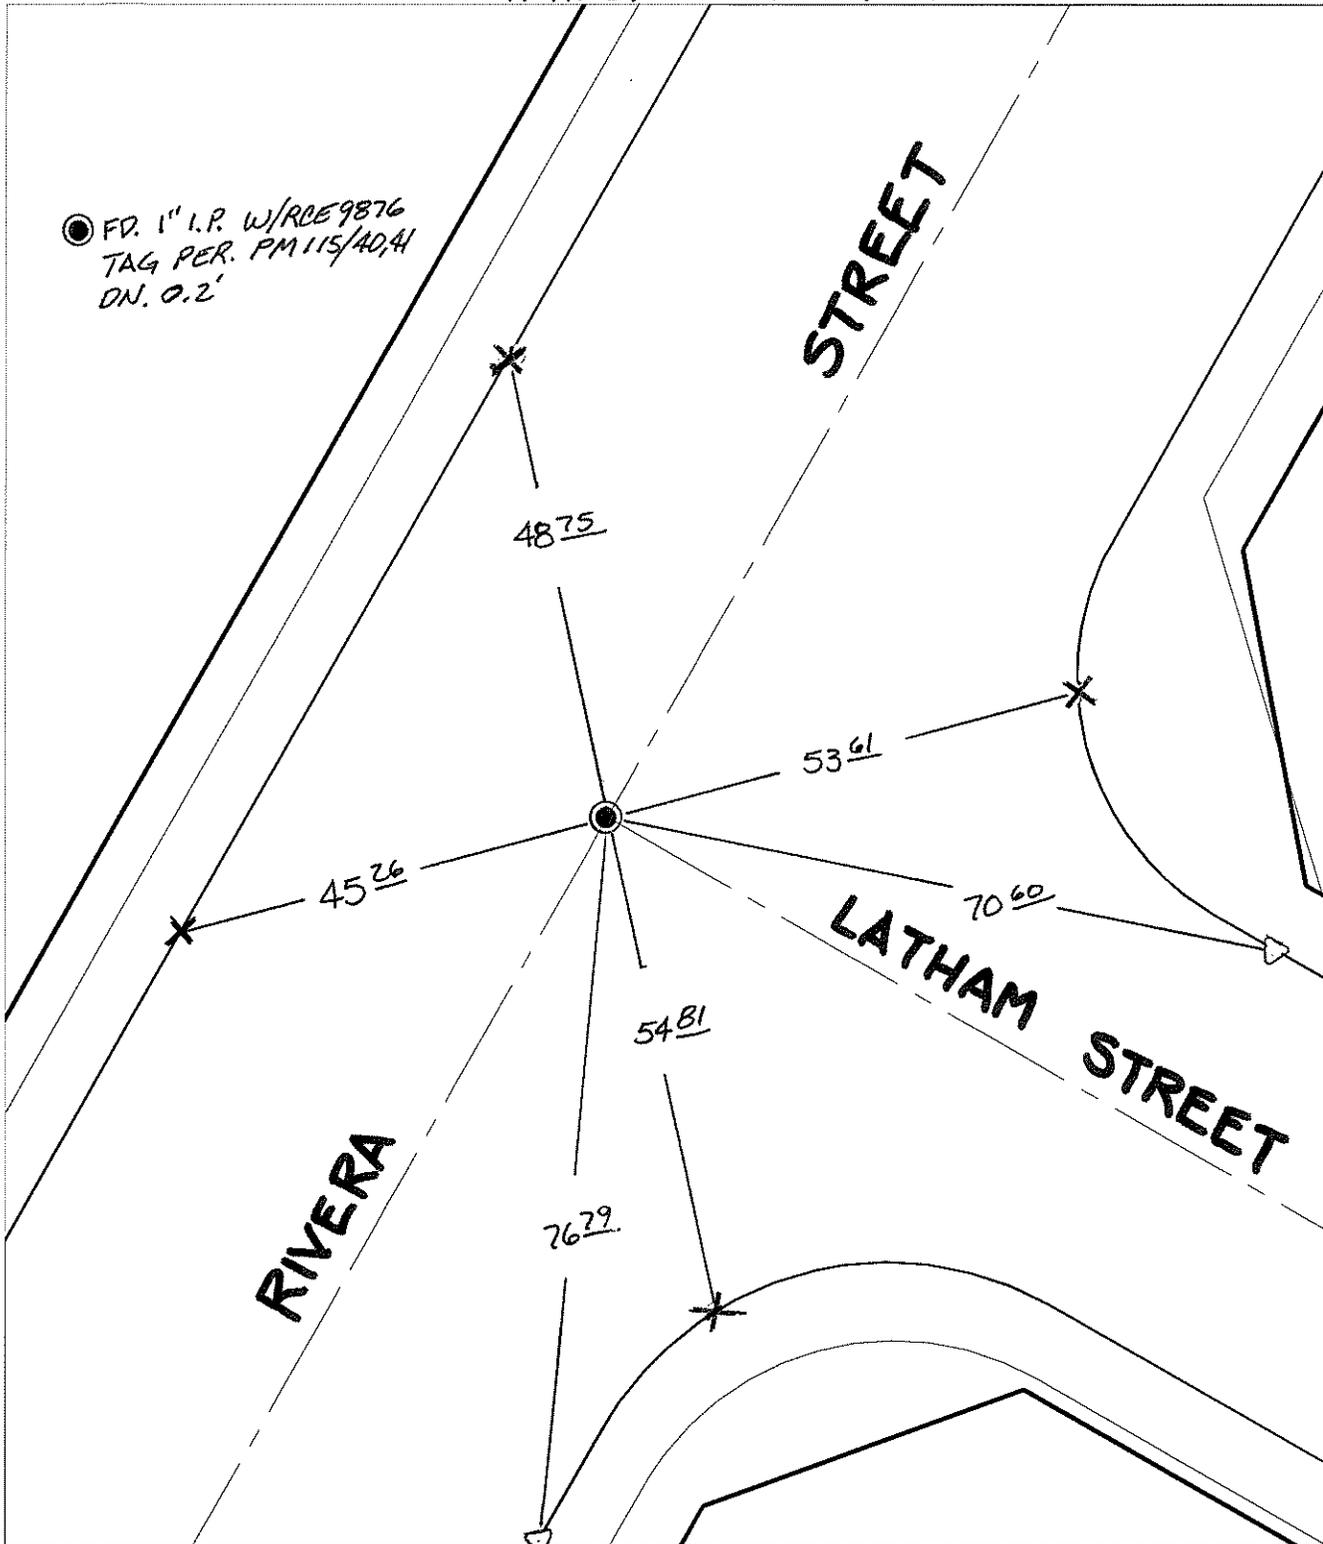

- ✕ FD. Ramset Nail on T/C    ● FD. LD. & TK. on T/C
- FD. "C" Nail on T/C    ○ Set LD. & TK. on T/C

P.K. and City Engineer tag to be set @ surface after street construction is complete. (If possible)

Scale: 1" = 20'

Date: 06/02/08

Drawn by: pw

F.B.:

TR-Sec: -

# OFFICIAL TIE PLAT

## CITY OF RIVERSIDE

*These ties are for the purpose of perpetuating the found monumentation. No claim is made as to the relationship of the points or lines shown hereon to true boundary locations.*



Sheet 1 of 1

Cadme MB: 9-8