

13313.71F

Street:

CENTRAL AVE.


OFFICIAL USE ONLY

X-Street: BC E. OF CHICAGO AVE.

HISTORICAL DATA

CRFB 926/18
CRFB 926/14-16
RS. 52/6-8

TRANSIT TIES

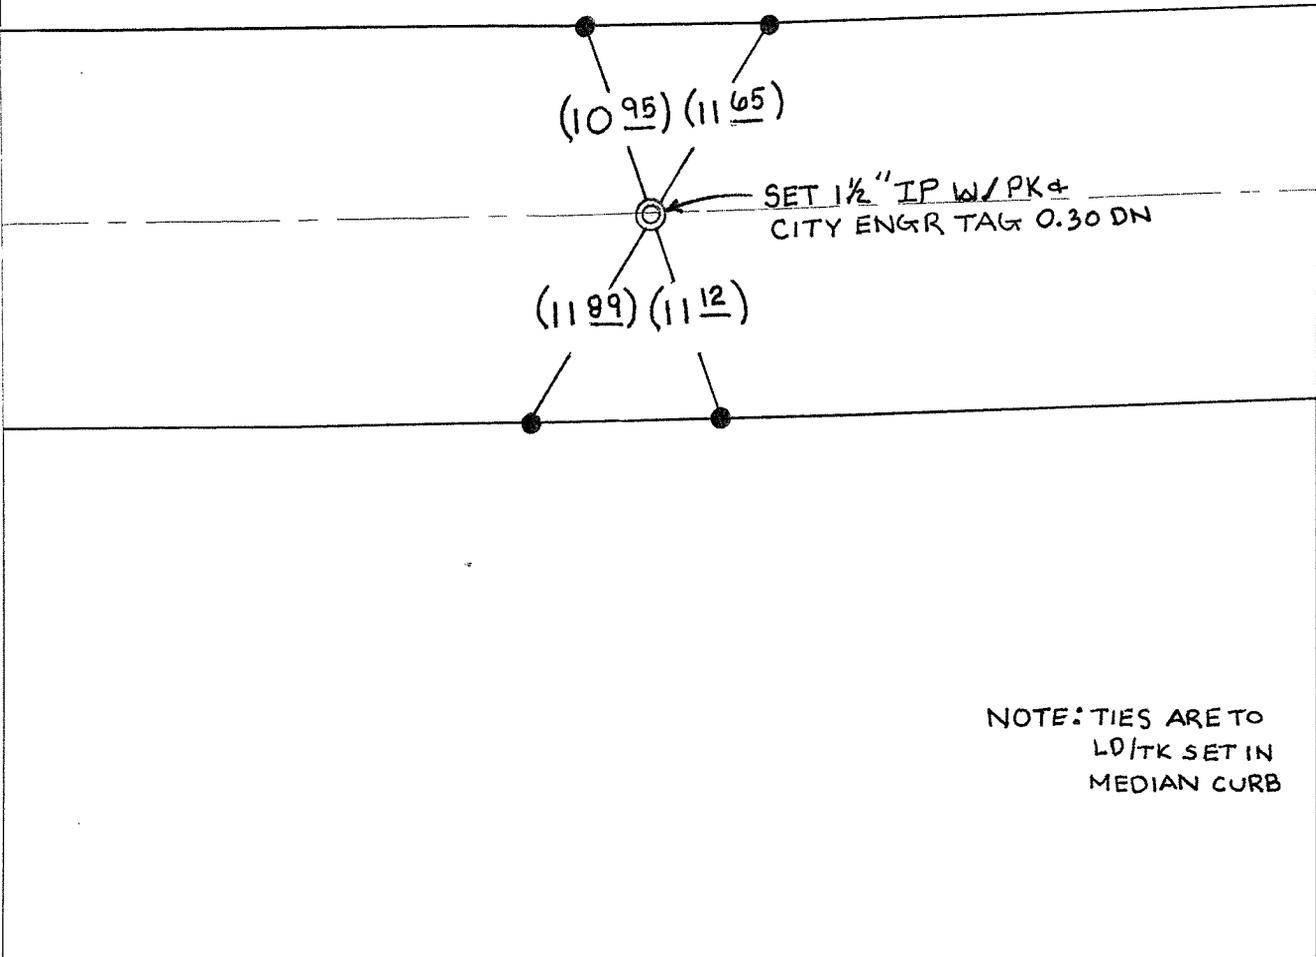

NOTE: TIES ARE TO
LD/TK SET IN
MEDIAN CURB

- ✕ FD. Ramset Nail on T/C ● FD. LD. & TK. on T/C P.K. and City Engineer tag to be set @ surface after street construction is complete. (If possible)
- FD. "C" Nail on T/C ○ Set LD. & TK. on T/C

Scale: 1" = 10'
 Date: 08/14/08
 Drawn by: DBueno
 F.B.:
 TR-Sec: T2SR4W-31

OFFICIAL TIE PLAT
 CITY OF RIVERSIDE

These ties are for the purpose of perpetuating the found monumentation. No claim is made as to the relationship of the points or lines shown hereon to true boundary locations.



Sheet 1 of 1
 Cadme MB: 56-1