


13409.TIF

STREET: KRAMERIA AVENUE

OFFICIAL USE ONLY

X-STREET: ALTA CRESTA AVENUE

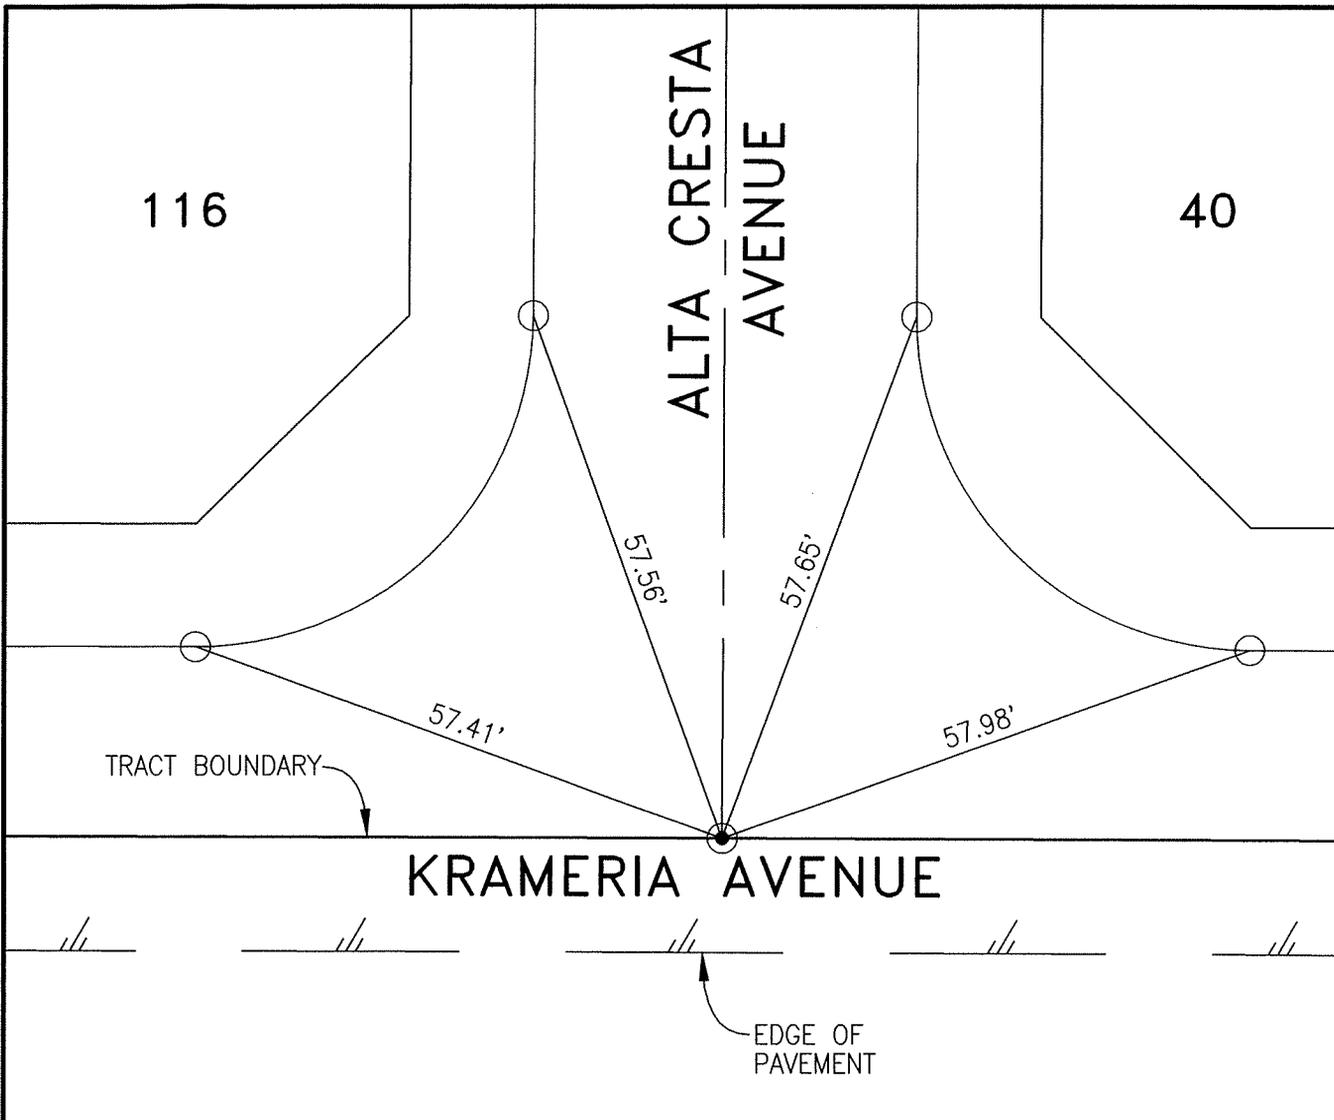

KRAMERIA AVENUE

**TRACT 29596**  
**M.B. 427/25-30**

- INDICATES SPIKE AND WASHER  
RCE 31574, SET FLUSH,  
UNLESS OTHERWISE NOTED.
- INDICATES LEAD & TACK  
IN TOP OF CURB
- INDICATES LEAD, TACK & TAG  
R.C.E. 31574 IN TOP OF CURB




CSL Engineering, Inc.  
 11651 Sterling Avenue, Suite E  
 Riverside, CA 92503  
 (951) 785-5122

SCALE: 1"=20'
DATE: 07-14-09
DRAWN BY: NRC
F.B.:
SEC: 30 T.3S.,R.4W

**OFFICIAL TIE PLAT**  
**CITY OF RIVERSIDE**

THESE TIES ARE FOR THE PURPOSE OF PERPETUATING THE FOUND  
 MONUMENTATION. NO CLAIM IS MADE AS THE RELATIONSHIP OF THE  
 POINTS OR LINES SHOWN HEREON TO TRUE BOUNDARY LOCATIONS

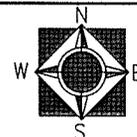

SHEET 1 OF 1