


13414.TIF

STREET: ALTA CRESTA AVENUE X-STREET: HOMELAND LANE
OFFICIAL USE ONLY

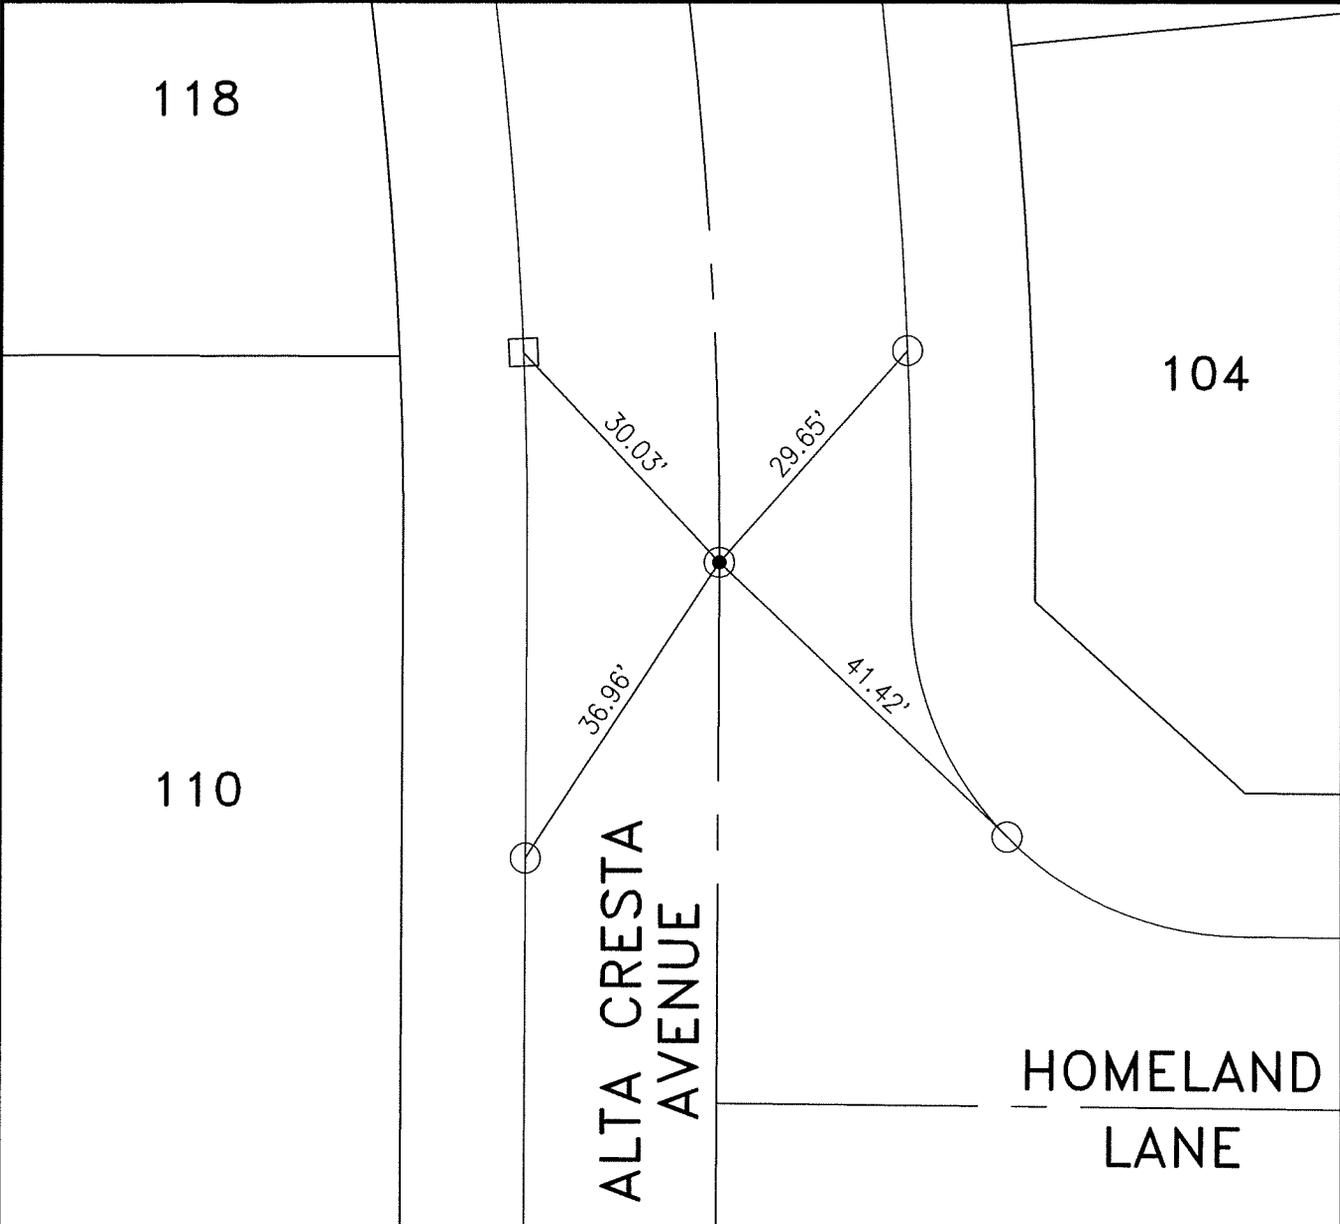

TRACT 29596
M.B. 427/25-30

- INDICATES SPIKE AND WASHER
R.C.E. 31574, SET FLUSH,
UNLESS OTHERWISE NOTED.
- INDICATES LEAD & TACK
IN TOP OF CURB
- INDICATES LEAD, TACK & TAG
R.C.E. 31574 IN TOP OF CURB



David E. Coryell

CSL Engineering, Inc.
 11651 Sterling Avenue, Suite E
 Riverside, CA 92503
 (951) 785-5122

SCALE: 1"=20'
DATE: 07-14-09
DRAWN BY: NRC
F.B.:
SEC: 30 T.3S.,R.4W

OFFICIAL TIE PLAT
CITY OF RIVERSIDE

THESE TIES ARE FOR THE PURPOSE OF PERPETUATING THE FOUND
 MONUMENTATION. NO CLAIM IS MADE AS THE RELATIONSHIP OF THE
 POINTS OR LINES SHOWN HEREON TO TRUE BOUNDARY LOCATIONS

SHEET 1 OF 1