


13444.TIF

STREET: CENTRAL AVENUE

OFFICIAL USE ONLY

X-STREET: CTR SECTION 25

- INDICATES FD LEAD & TACK IN T.C. AT ALL TIE POINTS PER CITY TIE BOOK

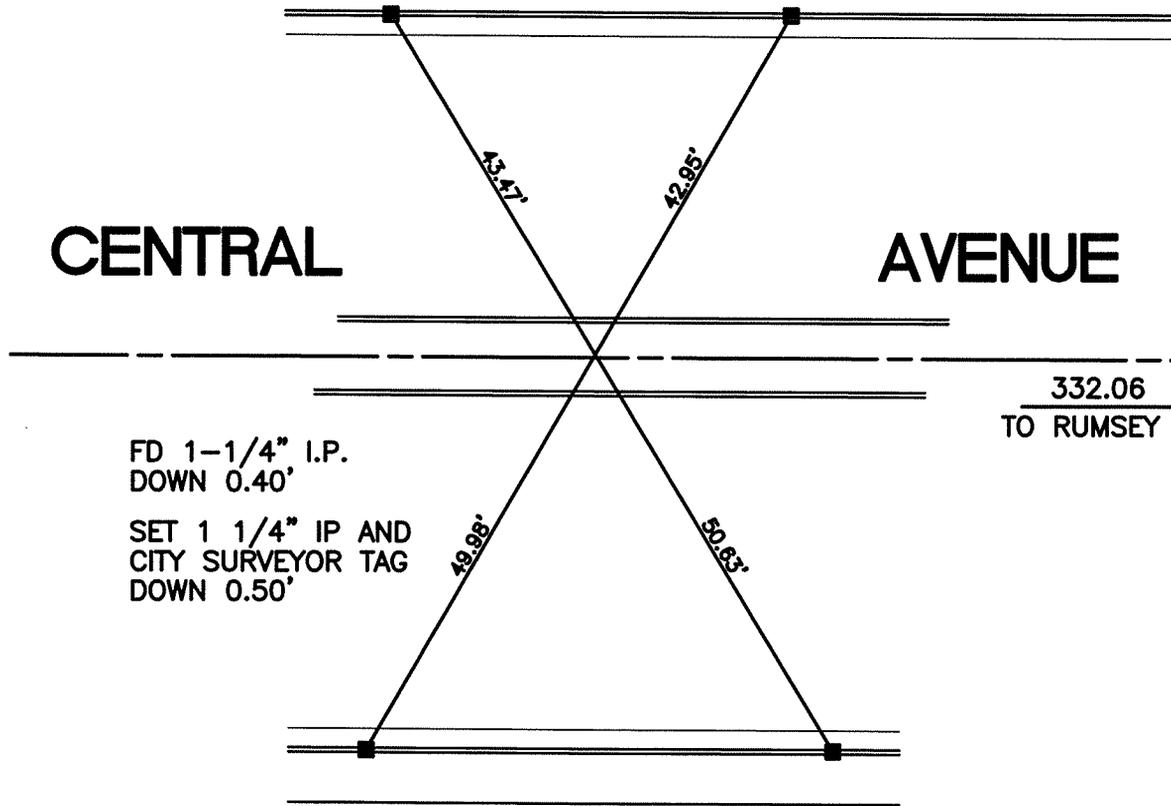

CENTRAL

AVENUE

CTR SECTION 25

SCALE: 1"=20'

DATE: 10/16/2009

DRAWN BY: MSB

F.B.: CITY TIES

OFFICIAL TIE PLAT CITY OF RIVERSIDE

THESE TIES ARE FOR THE PURPOSE OF PERPETUATING THE FOUND MONUMENTATION. NO CLAIM IS MADE AS THE RELATIONSHIP OF THE POINTS OR LINES SHOWN HEREON TO TRUE BOUNDARY LOCATIONS



SHEET 1 OF 1