

13468.TIF


STREET: HOLE AVENUE

STREET: BAYONNE DRIVE
X-STREET: OFFICIAL USE ONLY

HISTORICAL DATA

A.A. WEBB FB. 623/66
TR. NO. 3872
11605.TIF
3872.TIF

SWING TIES

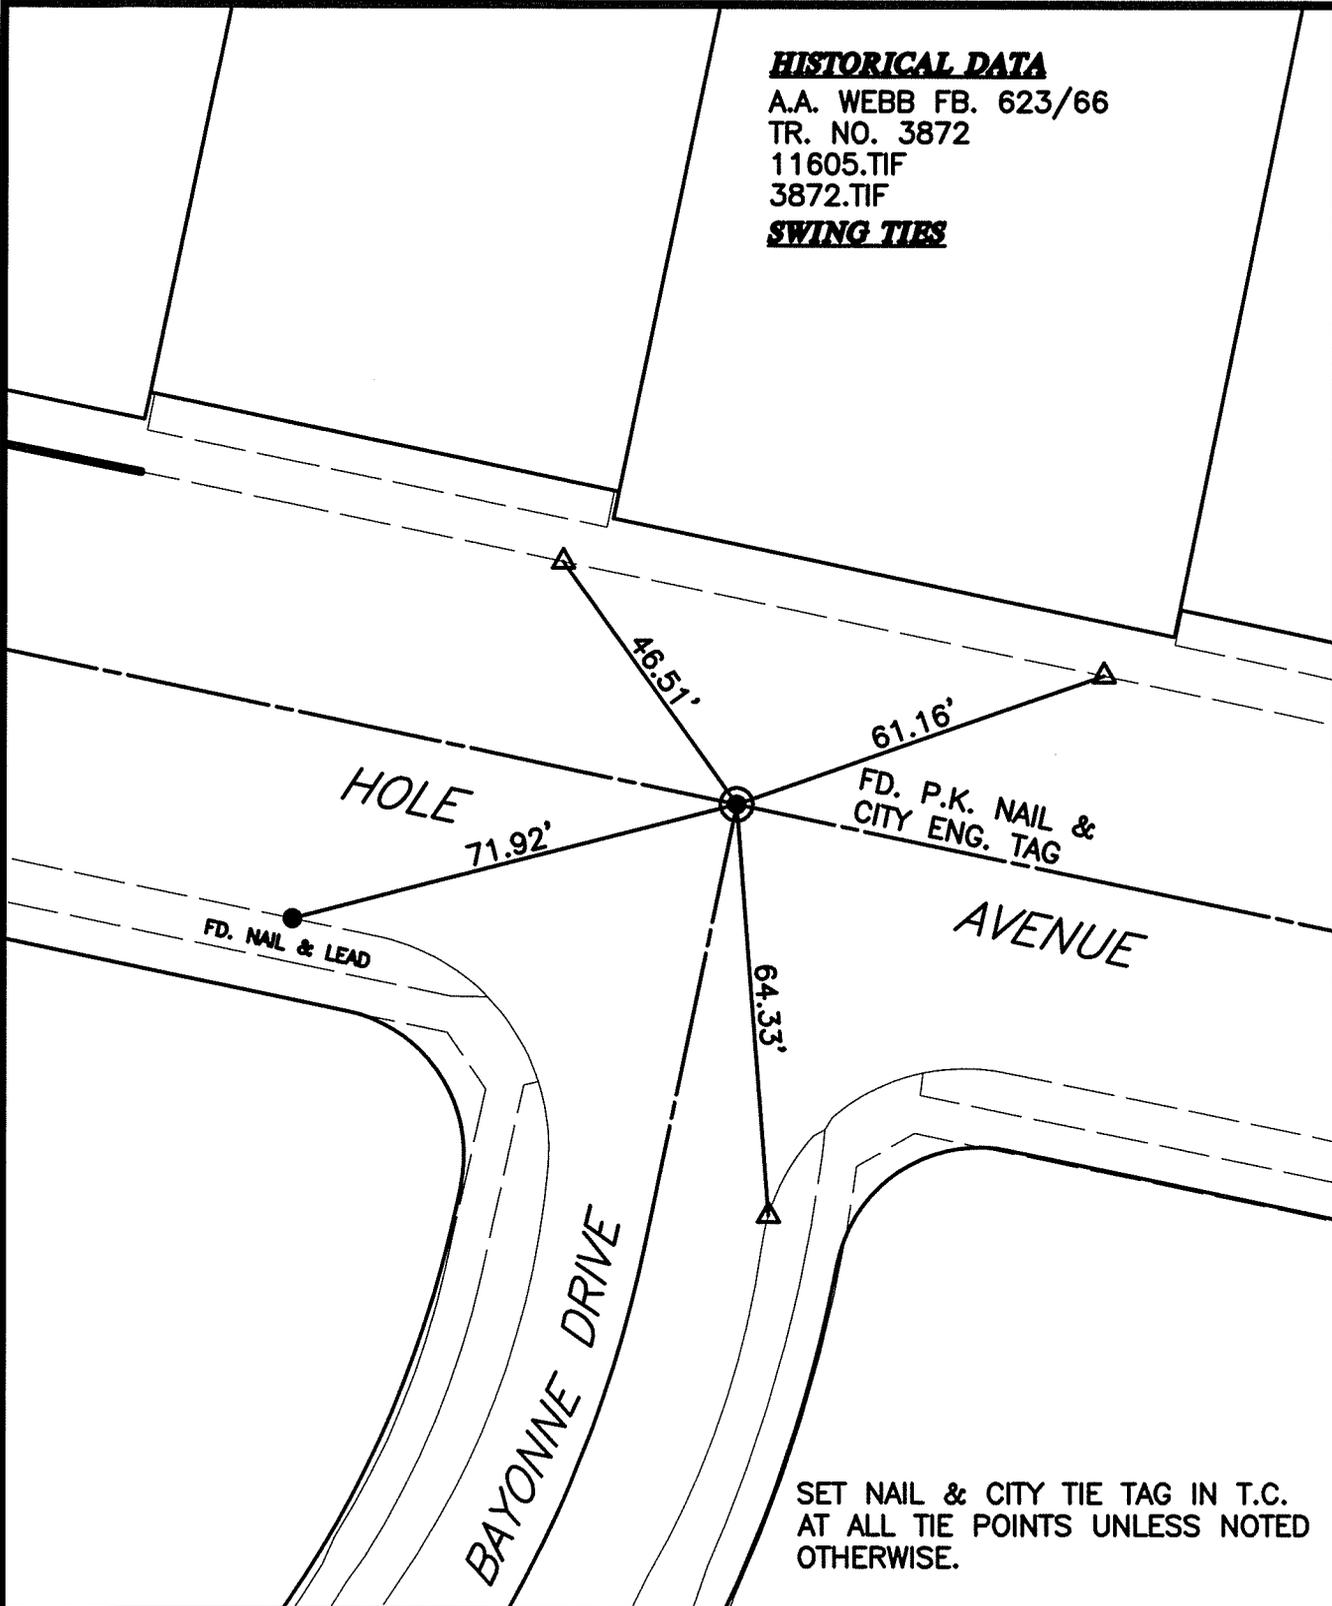

SCALE: 1"=30'

DATE: 03/15/2010


DRAWN BY: B DURENTE

F.B.: NOTED TOP RIGHT

SEC: T.3 S.,R.6 W

OFFICIAL TIE PLAT
CITY OF RIVERSIDE

THESE TIES ARE FOR THE PURPOSE OF PERPETUATING THE FOUND MONUMENTATION. NO CLAIM IS MADE AS THE RELATIONSHIP OF THE POINTS OR LINES SHOWN HEREON TO TRUE BOUNDARY LOCATIONS

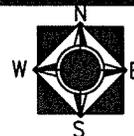

SHEET 1 OF 1