


13471.TIF

STREET: HOLE AVENUE

OFFICIAL USE ONLY X-STREET: JONES DRIVE

SET NAIL & CITY TIE TAG IN T.C.
AT ALL TIE POINTS UNLESS NOTED
OTHERWISE.

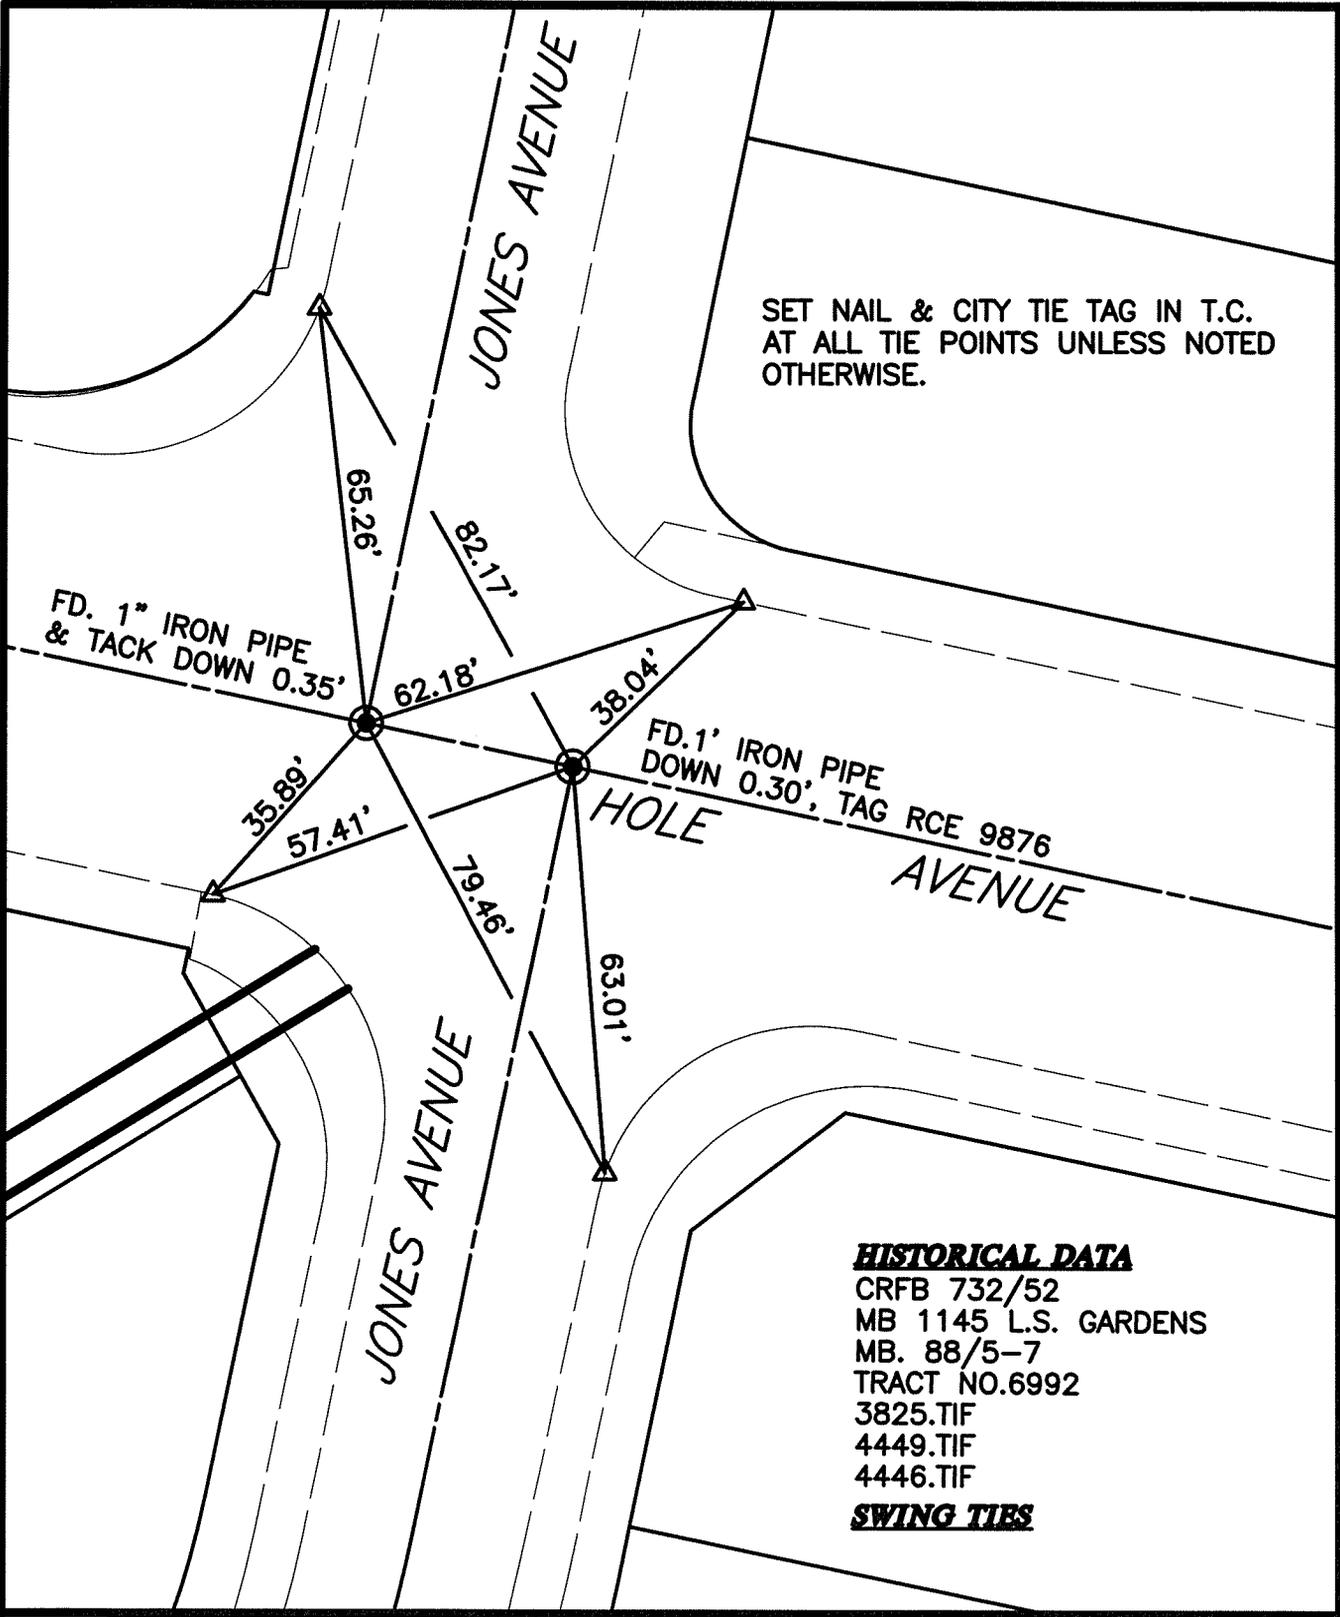

SCALE: 1"=30'

DATE: 03/15/2010

DRAWN BY: B DURENTE

F.B.: NOTED BOTTOM RIGHT

SEC: T.3 S.,R.6 W

OFFICIAL TIE PLAT

CITY OF RIVERSIDE

THESE TIES ARE FOR THE PURPOSE OF PERPETUATING THE FOUND MONUMENTATION. NO CLAIM IS MADE AS THE RELATIONSHIP OF THE POINTS OR LINES SHOWN HEREON TO TRUE BOUNDARY LOCATIONS



SHEET 1 OF 1