

13472.TIF


STREET: HOLE AVENUE

OFFICIAL USE ONLY
X-STREET: POLK/BINGHAM

HISTORICAL DATA

CRFB 920/21
CRFB 743/38
CRFB 735/14
CRFB 702/22
CRFB 869/21
3811.TIF

SWING TIES

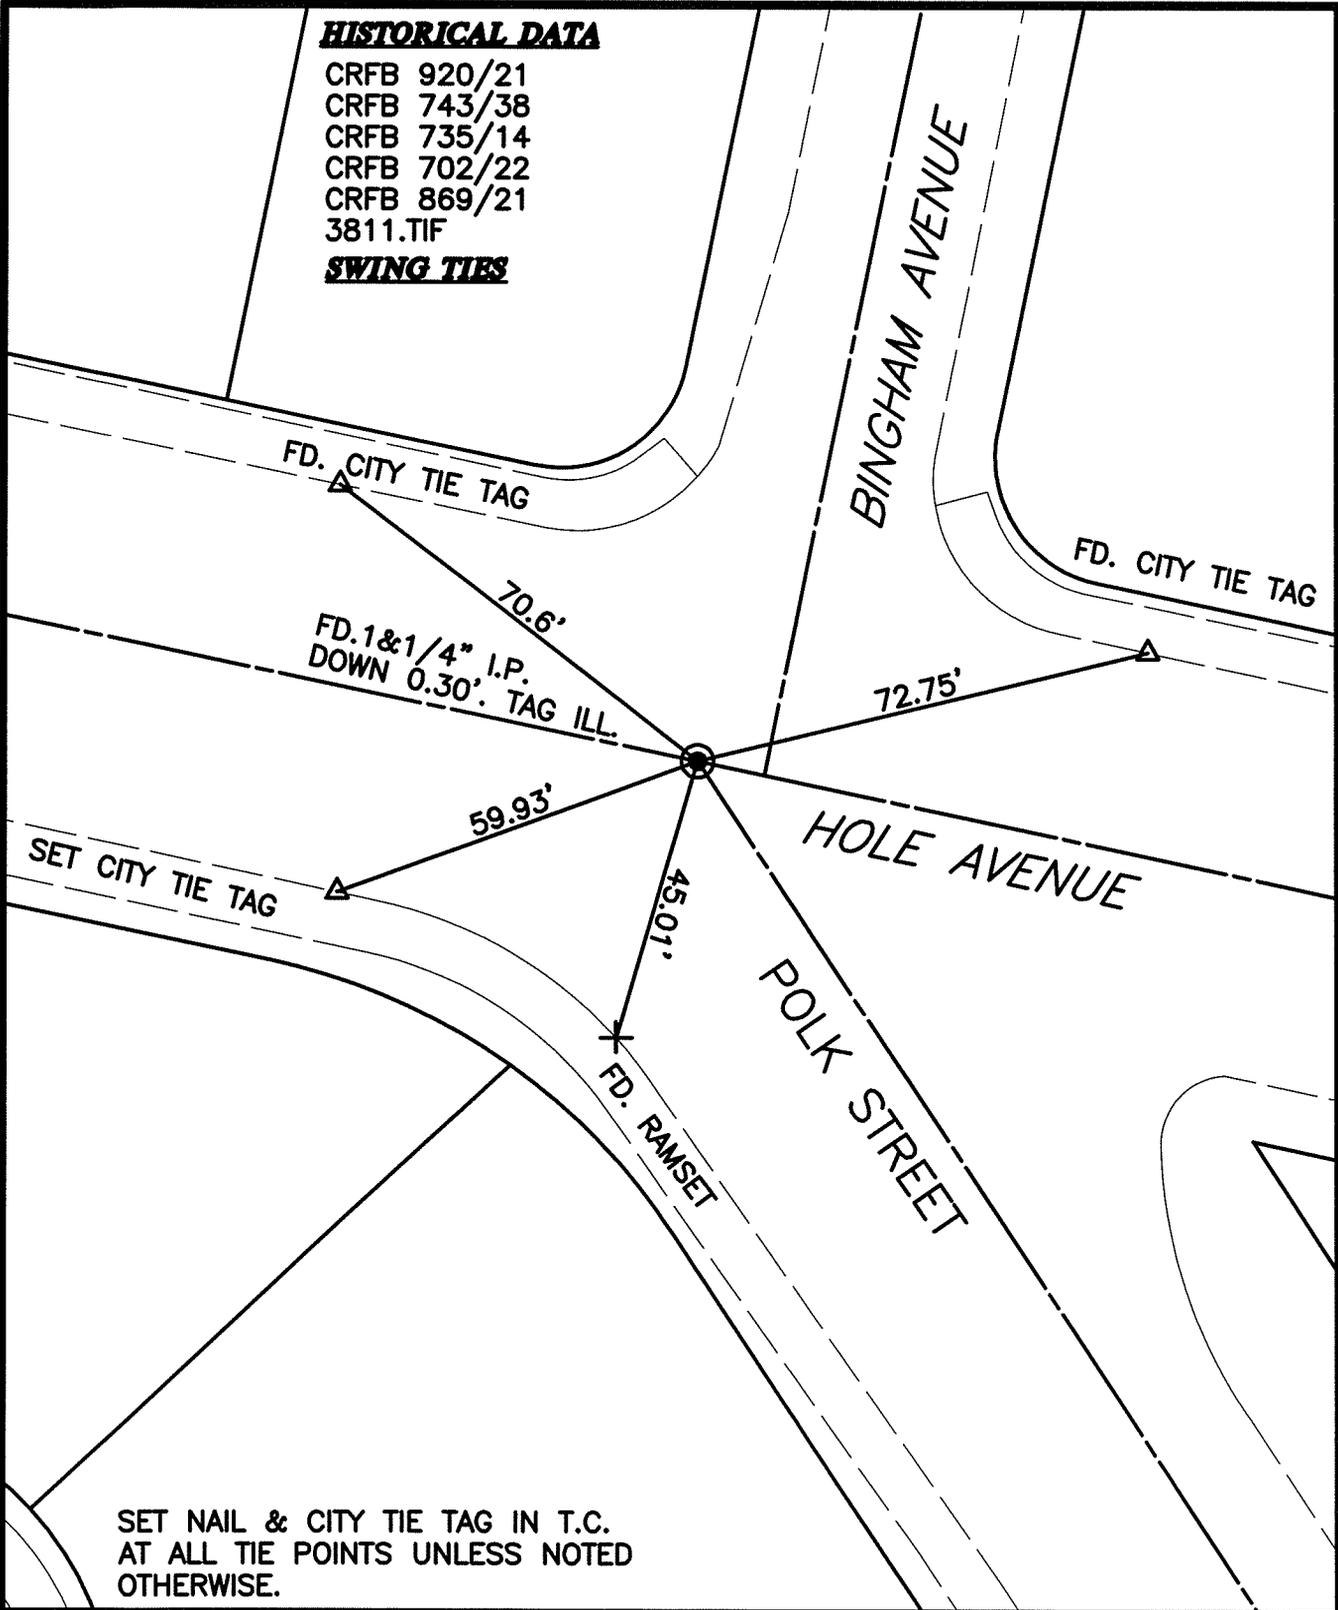

SCALE: 1"=30'

DATE: 03/15/2010

DRAWN BY: B DURENTE

F.B.: NOTED TOP LEFT

SEC: T.3 S.,R.6 W

OFFICIAL TIE PLAT
CITY OF RIVERSIDE

THESE TIES ARE FOR THE PURPOSE OF PERPETUATING THE FOUND MONUMENTATION. NO CLAIM IS MADE AS THE RELATIONSHIP OF THE POINTS OR LINES SHOWN HEREON TO TRUE BOUNDARY LOCATIONS



SHEET 1 OF 1