


13483.TIF

STREET: UNIVERSITY AVENUE

X-STREET: KANSAS
OFFICIAL USE ONLY

HISTORICAL DATA

- CRFB 1037/42
- 4570.TIF
- C10032 TIF
- SWING TIES

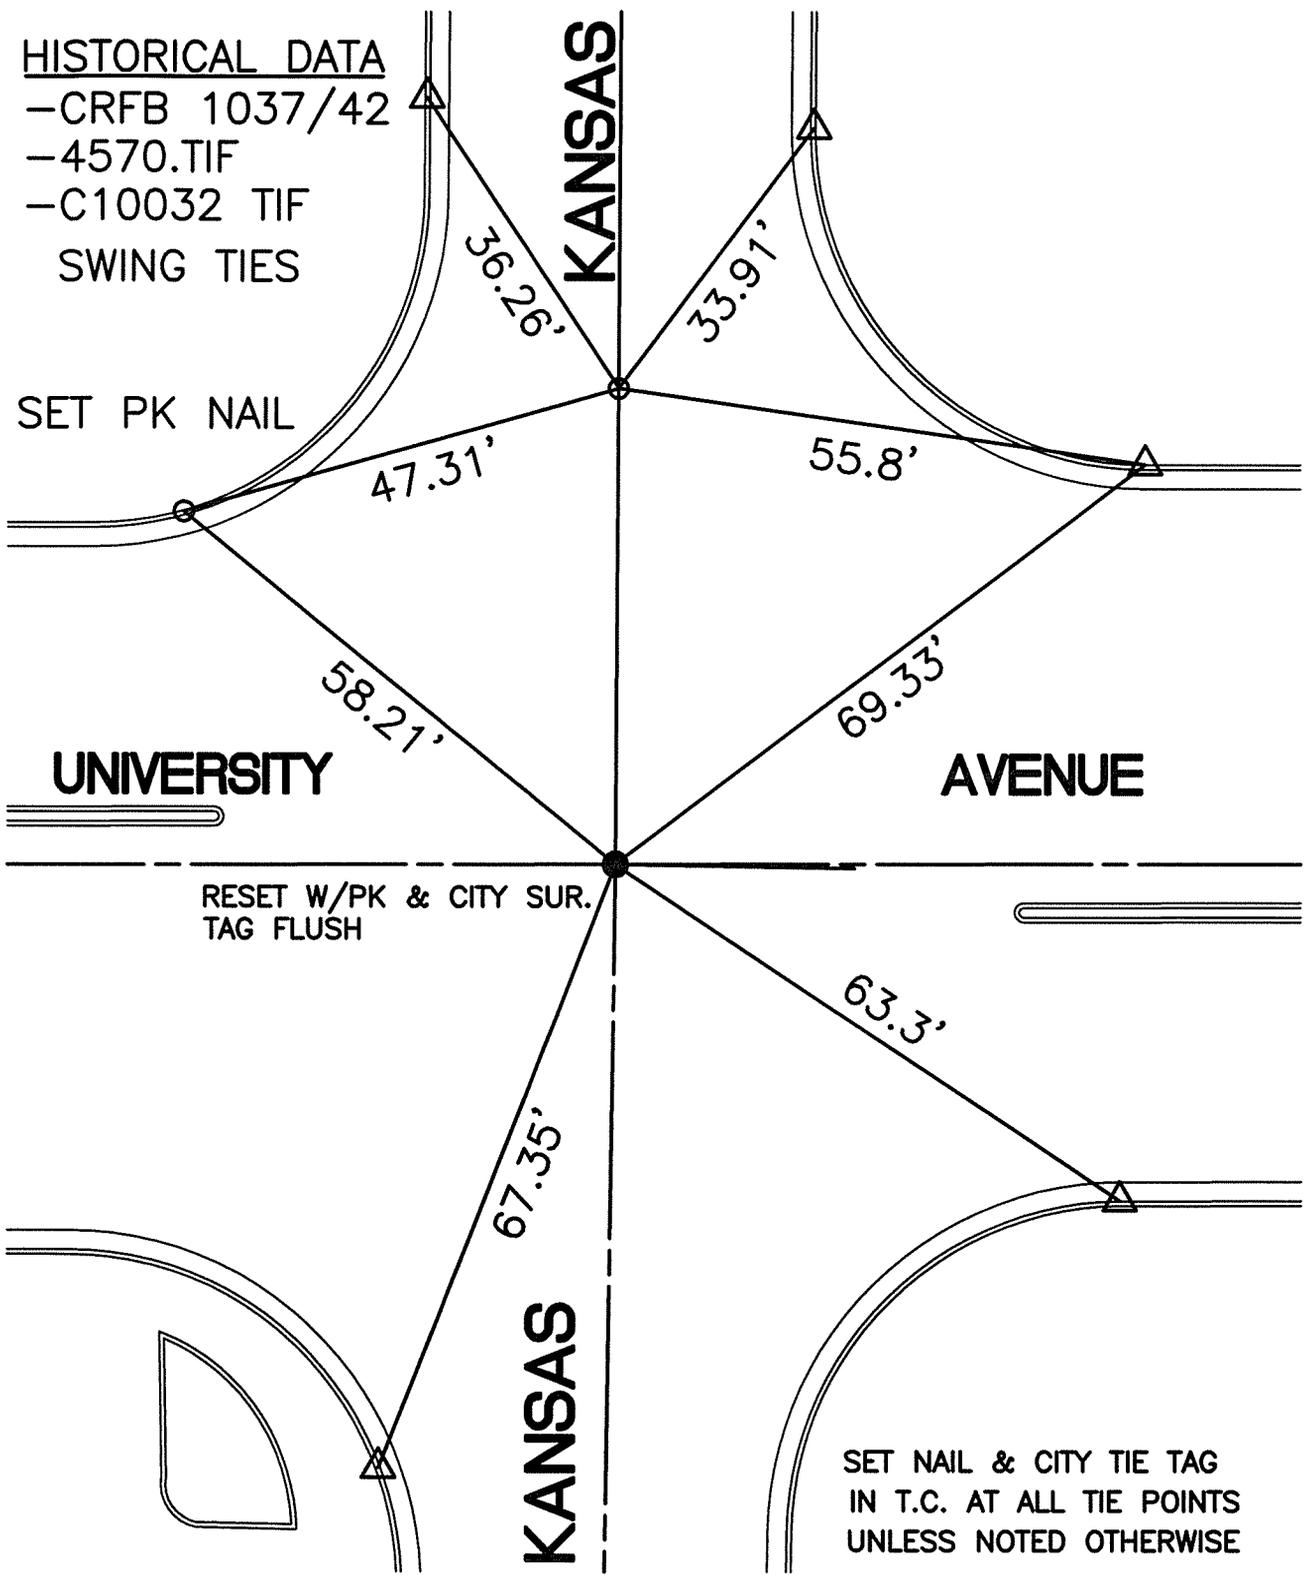

UNIVERSITY

AVENUE

KANSAS

KANSAS

SET NAIL & CITY TIE TAG
IN T.C. AT ALL TIE POINTS
UNLESS NOTED OTHERWISE

SCALE: 1"=20'
DATE: 04/22/08
DRAWN BY: B DURENTE
F.B.: SEE HISTORICAL DATA
SEC: T.2 S.,R. 5 W

OFFICIAL TIE PLAT
CITY OF RIVERSIDE

THESE TIES ARE FOR THE PURPOSE OF PERPETUATING THE FOUND MONUMENTATION. NO CLAIM IS MADE AS THE RELATIONSHIP OF THE POINTS OR LINES SHOWN HEREON TO TRUE BOUNDARY LOCATIONS

