

13485.TIF

STREET: UNIVERSITY AVENUE

OFFICIAL USE ONLY

X-STREET:


DOUGLAS_SOUTH

HISTORICAL DATA

-7975.TIF

-2380.TIF

SWING TIES

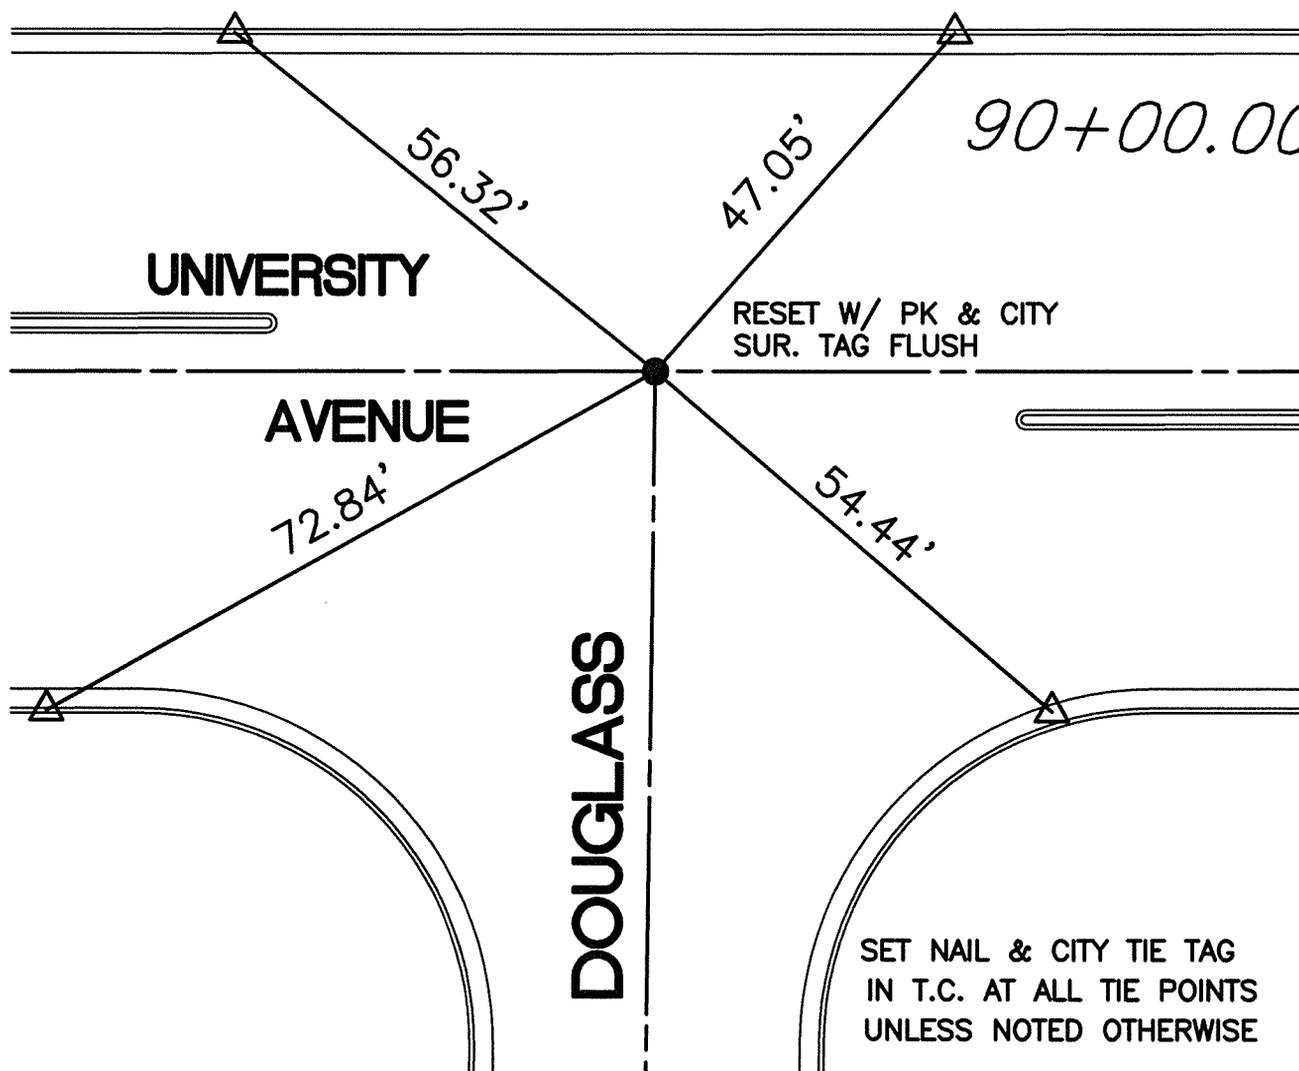

SCALE: 1"=20'

DATE: 04/23/08

DRAWN BY: B DURENTE

F.B.: SEE HISTORICAL DATA

SEC: T.2 S.,R.5 W

OFFICIAL TIE PLAT
CITY OF RIVERSIDE

THESE TIES ARE FOR THE PURPOSE OF PERPETUATING THE FOUND MONUMENTATION. NO CLAIM IS MADE AS THE RELATIONSHIP OF THE POINTS OR LINES SHOWN HEREON TO TRUE BOUNDARY LOCATIONS



SHEET 1 OF 1