


13496.TIF

STREET: MAIN STREET

X-STREET: SIXTH STREET

OFFICIAL USE ONLY


# MAIN STREET REVITALIZATION

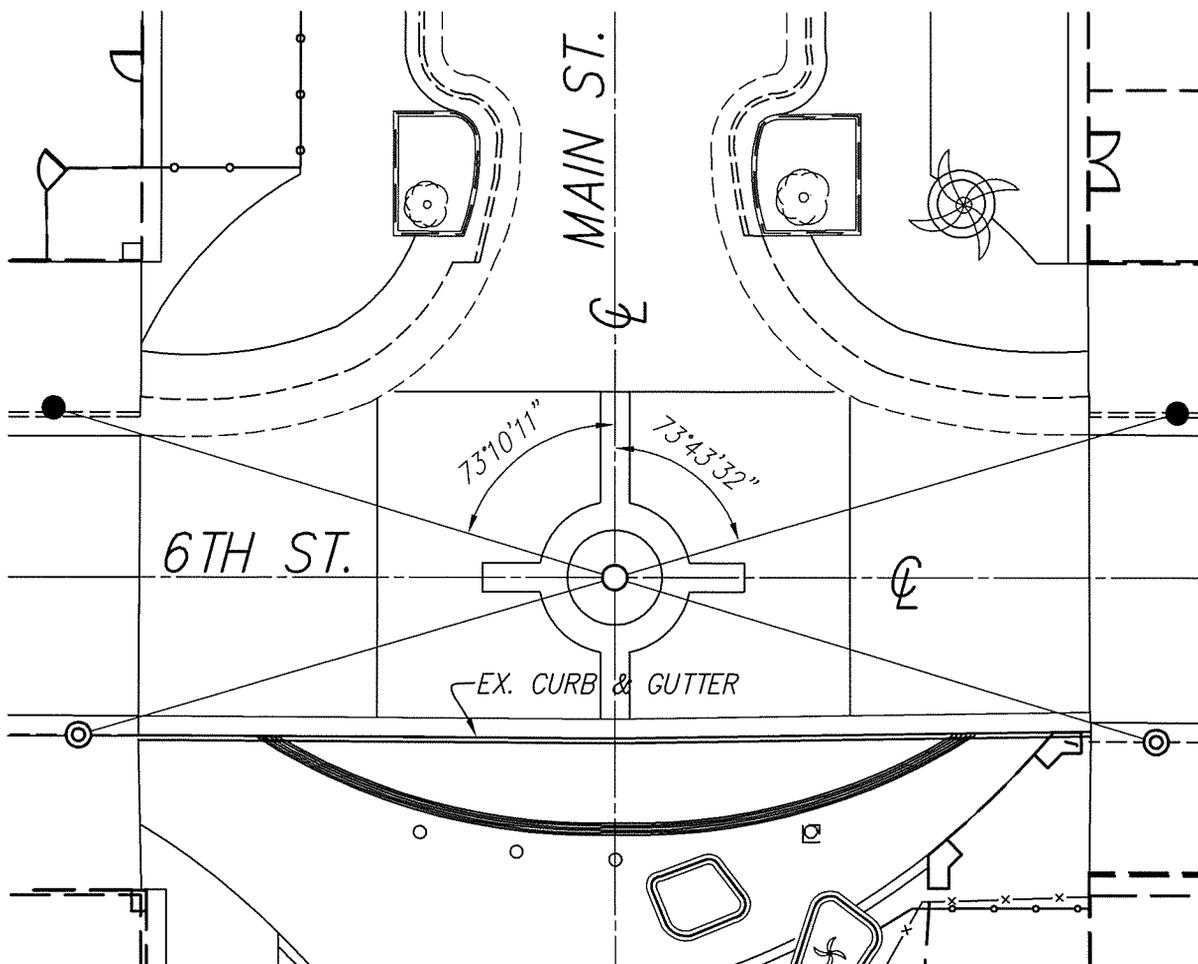

## LEGEND

- —INDICATES SET NAIL AND LS 7663 TAG FLUSH IN BRICK PAVEMENT C/L INTERSECTION, REPLACES FOUND SPIKE AND WASHER STAMPED LS 5655.
- ⊙ —INDICATES SET CONCRETE NAIL AND LS 7663 TAG IN T.C.
- —INDICATES FOUND RAMSET NAIL IN T.C., FLUSH

MONUMENT TIES SHOWN HEREON ARE "TRANSIT TIES"

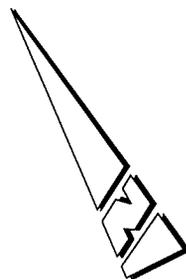

SCALE: 1"=20'

SCALE: 1"=20'

DATE: 03/11/10

DRAWN BY: JB

F.B.:

TR-SEC: T.2S,R.5W-23

## OFFICIAL TIE PLAT

### CITY OF RIVERSIDE

THESE TIES ARE FOR THE PURPOSE OF PERPETUATING THE FOUND MONUMENTATION. NO CLAIM IS MADE AS TO THE RELATIONSHIP OF THE POINTS OR LINES SHOWN HEREON TO TRUE BOUNDARY LOCATIONS



SHEET 1 OF 1